



# TYPICAL CROSS SECTIONS

**PRELIMINARY PLAN**  
NOT FINAL - SUBJECT TO CHANGE

PROJECT NO.	SHEET NO.
STP-67-2(109)	2-T
C.N. 12974A	

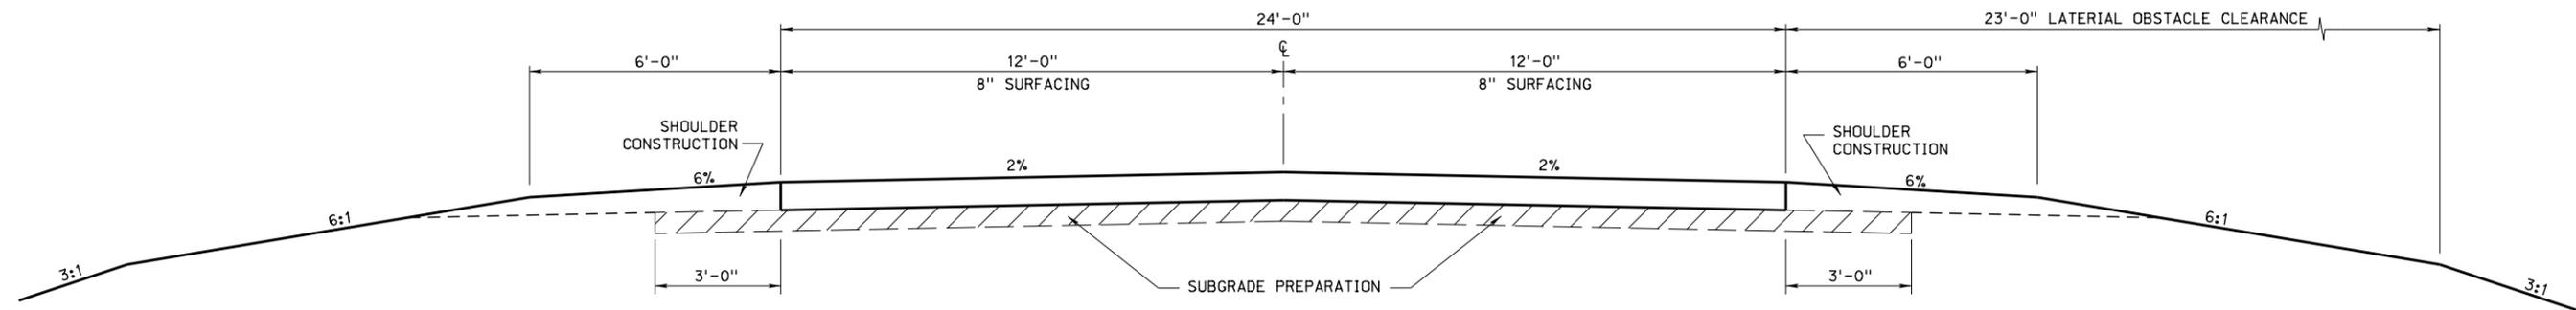

STATION 1536+74.00 TO STATION 1540+21.73  
STATION 1543+75.07 TO STATION 1546+50.00  
(EAST OF LORTON)

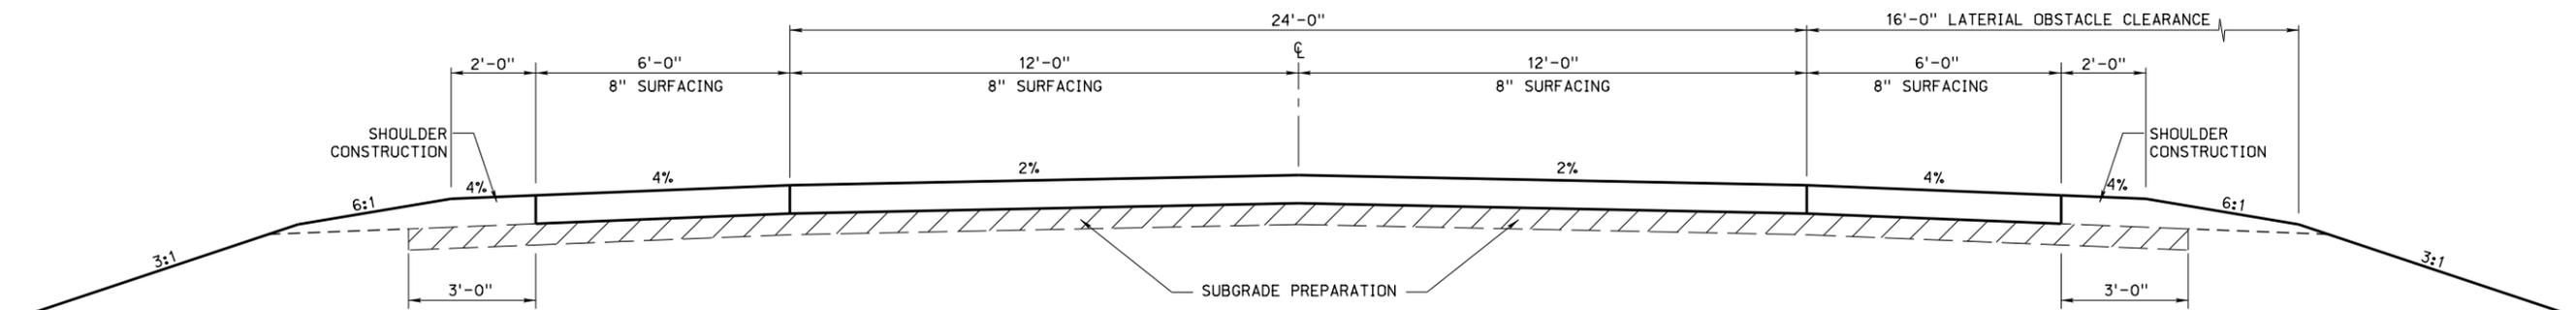

STATION 1594+50.00 TO STATION 1595+94.00  
STATION 1597+94.00 TO STATION 1599+50.00  
(NORTH OF LORTON)



U.S. Department of Transportation  
**Federal Highway Administration**

