


IN GRAND ISLAND AND NORTH
 Project No. NH-HSIP-281-2(127)
 C.N. 42690
 PRELIMINARY PLAN
NOT FINAL - SUBJECT TO CHANGE
 June 14, 2016

LEGEND

- CONCRETE PAVEMENT RECONSTRUCTION
- ASPHALTIC CONCRETE OVERLAY
- BRIDGE REPAIR
- LIMITS OF CONSTRUCTION
- DETOUR ROUTE

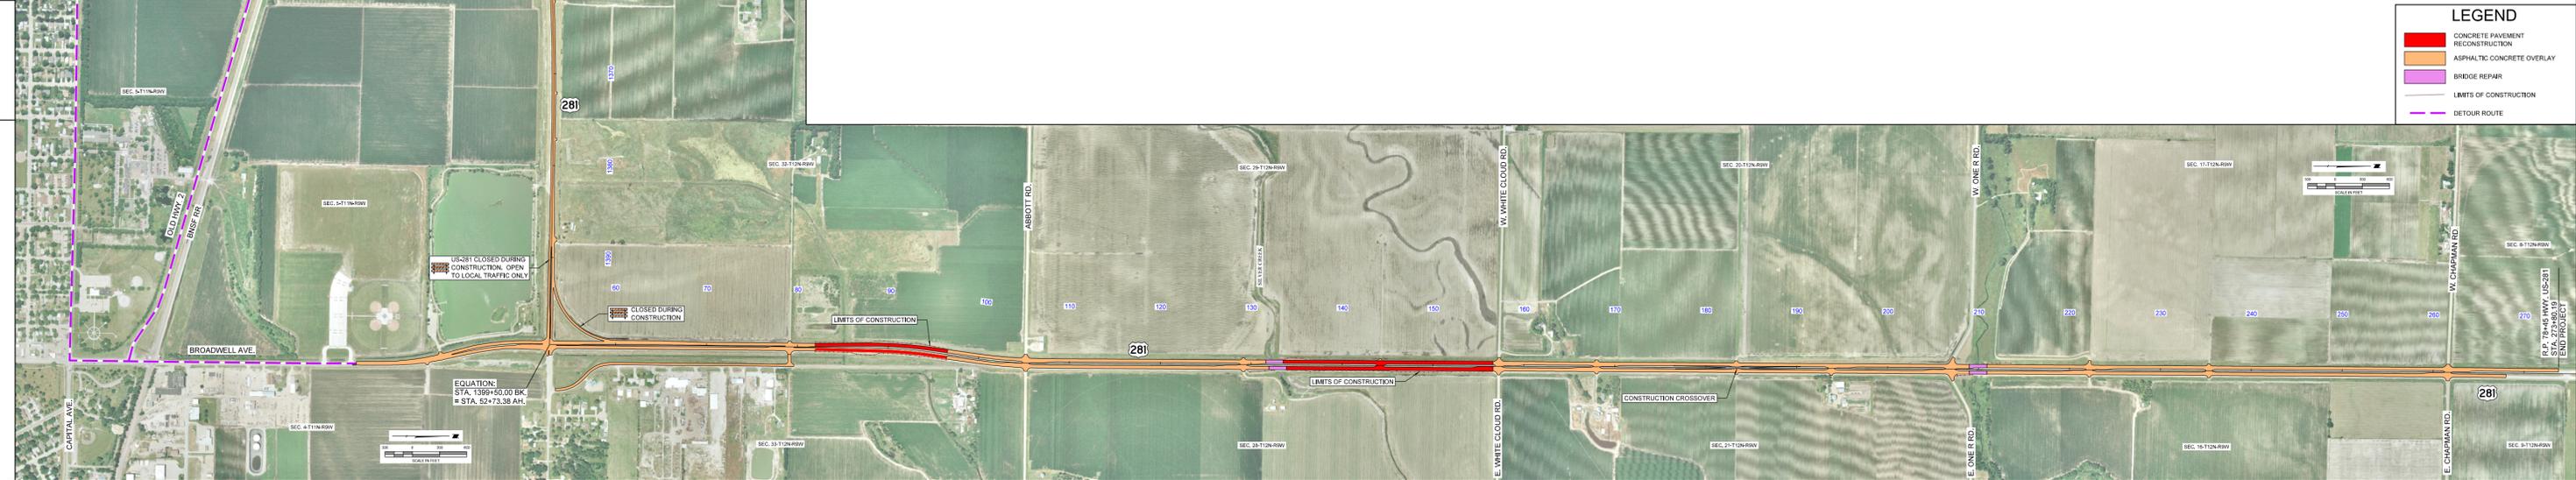

LEGEND

- CONCRETE PAVEMENT RECONSTRUCTION
- ASPHALTIC CONCRETE OVERLAY
- BRIDGE REPAIR
- LIMITS OF CONSTRUCTION
- DETOUR ROUTE

IN GRAND ISLAND AND NORTH
 Project No. NH-HSIP-281-2(127)
 C.N. 42690
 PRELIMINARY PLAN
NOT FINAL - SUBJECT TO CHANGE
 June 14, 2016