





38th St Viaduct, Omaha



NH-275-7(205); C.N. 22806

West End OPTION 1

Turn frontage road north of US-275 / L Street into a one-way street.

No turn restrictions on US-275 / L Street.

Legend	
	Bridge
	Pavement

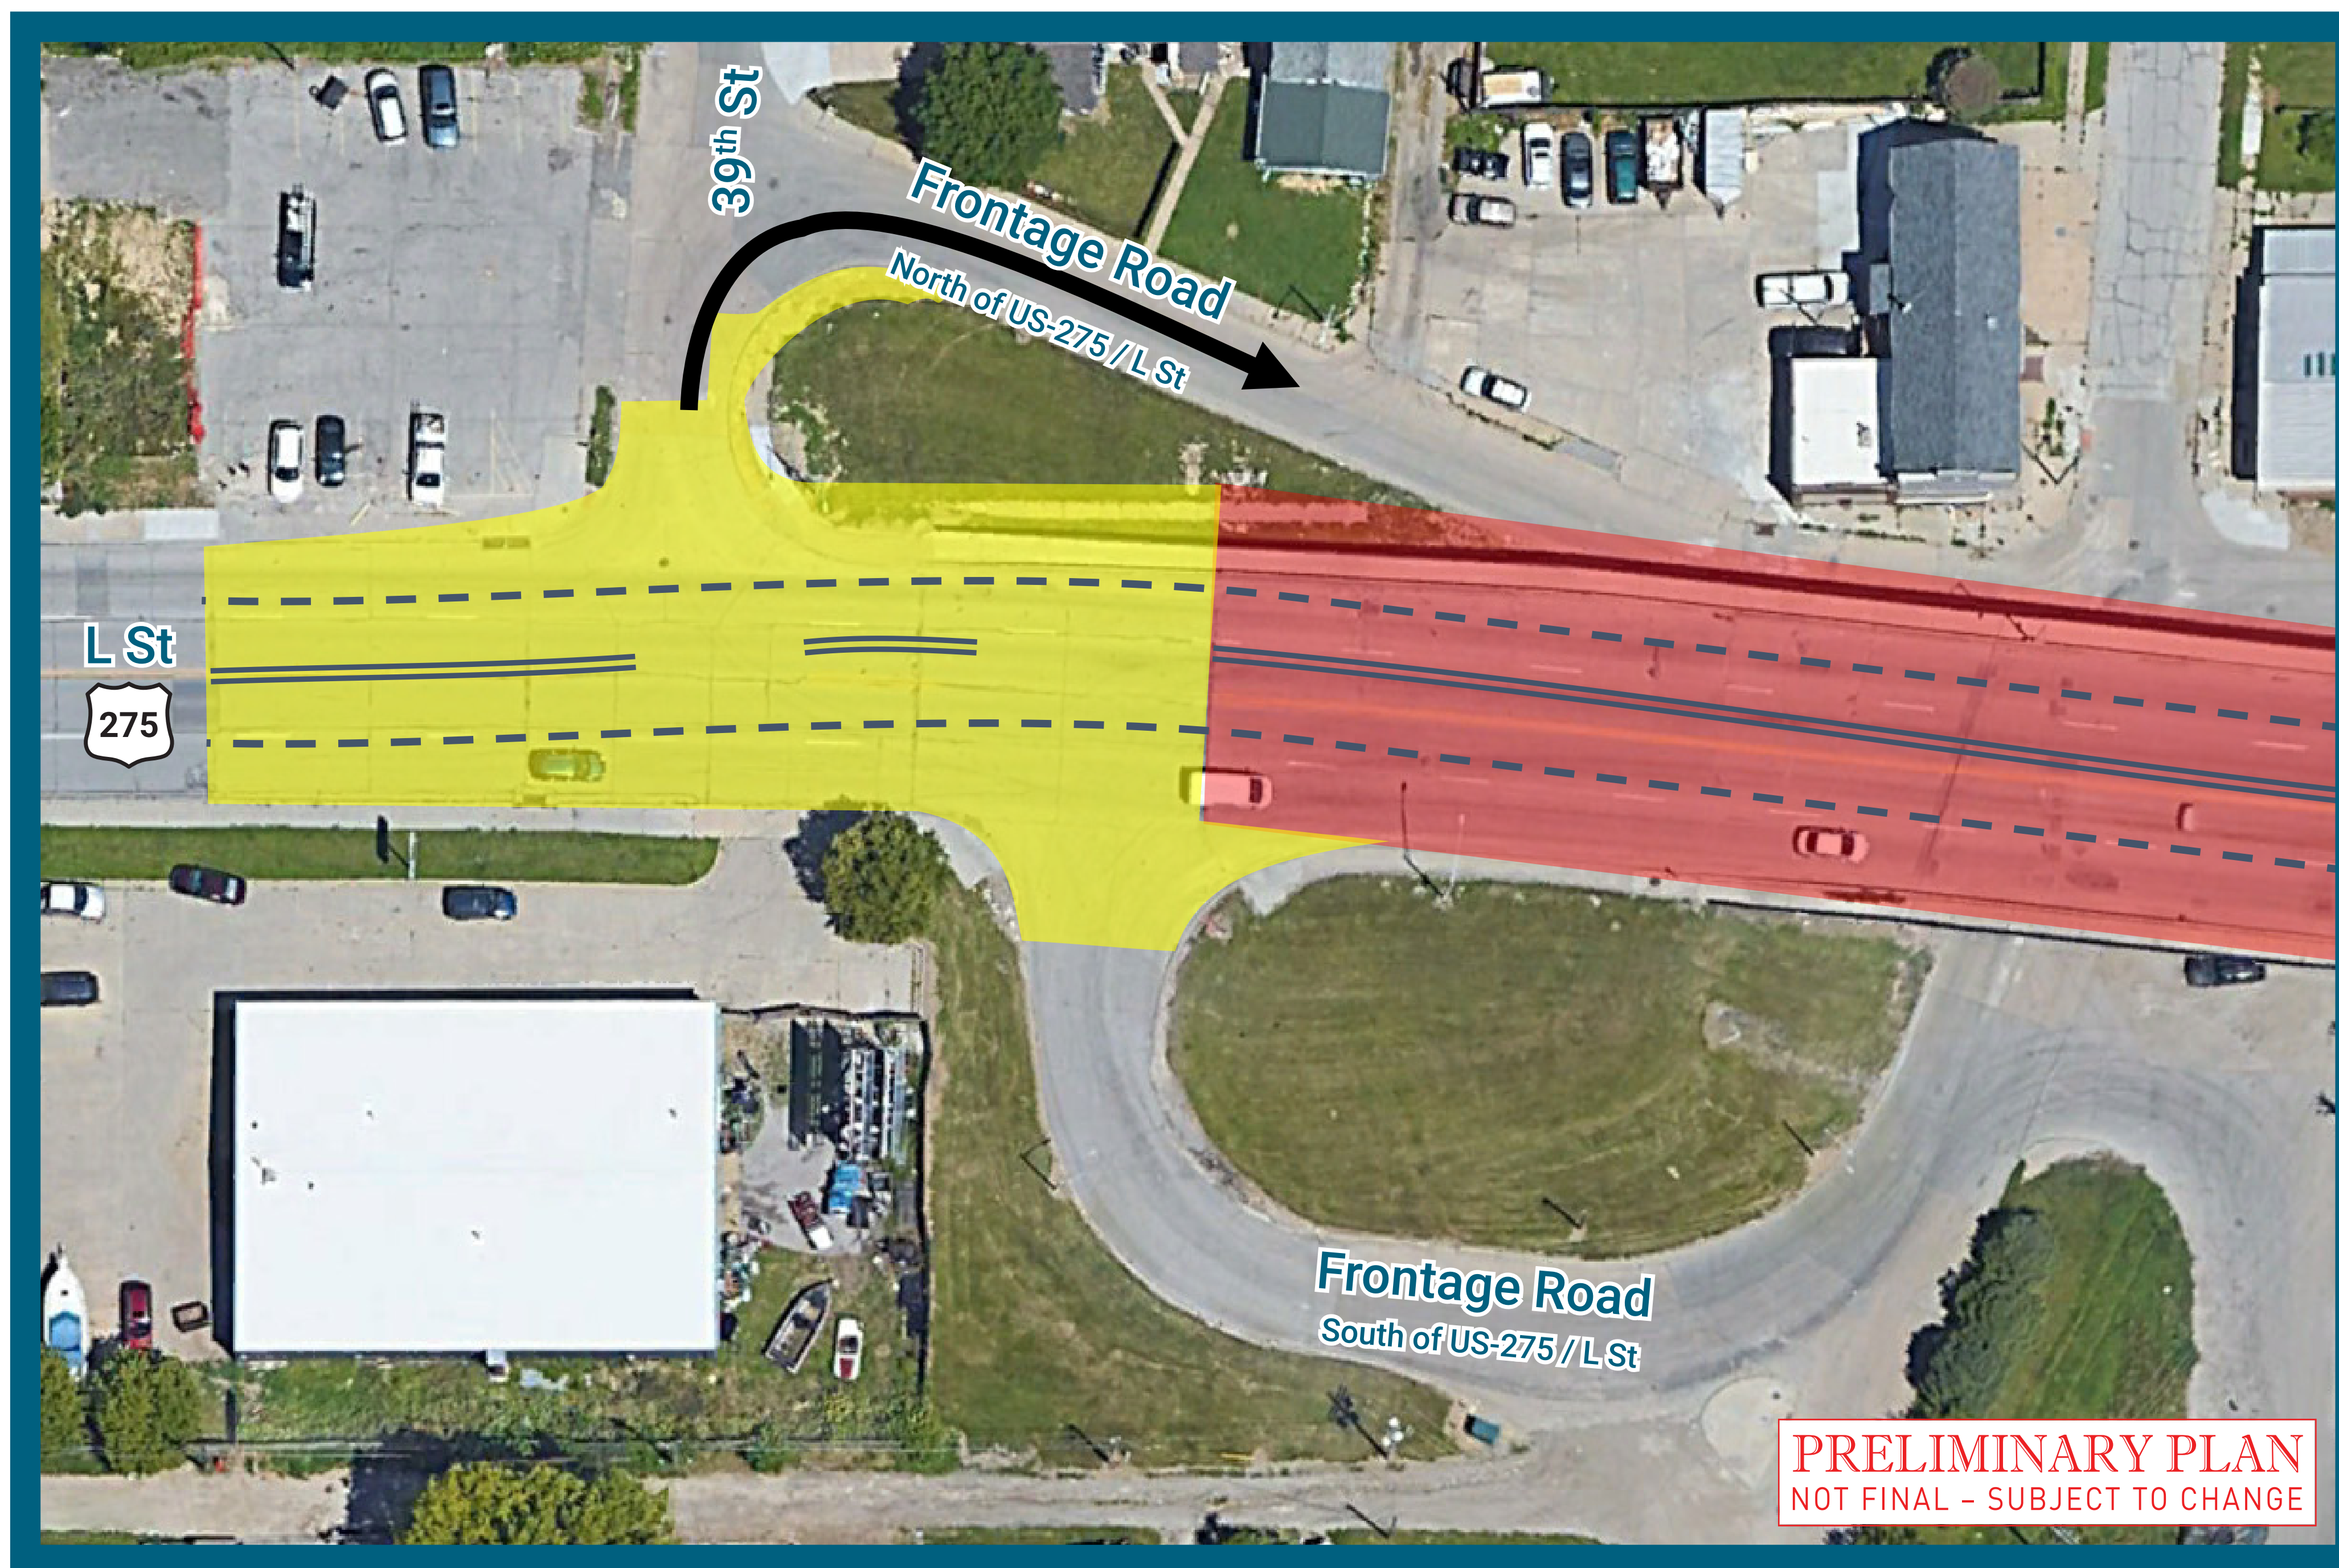




38th St Viaduct, Omaha

NH-275-7(205); C.N. 22806



West End OPTION 2

Turn frontage road north of US-275 / L Street into driveway only.

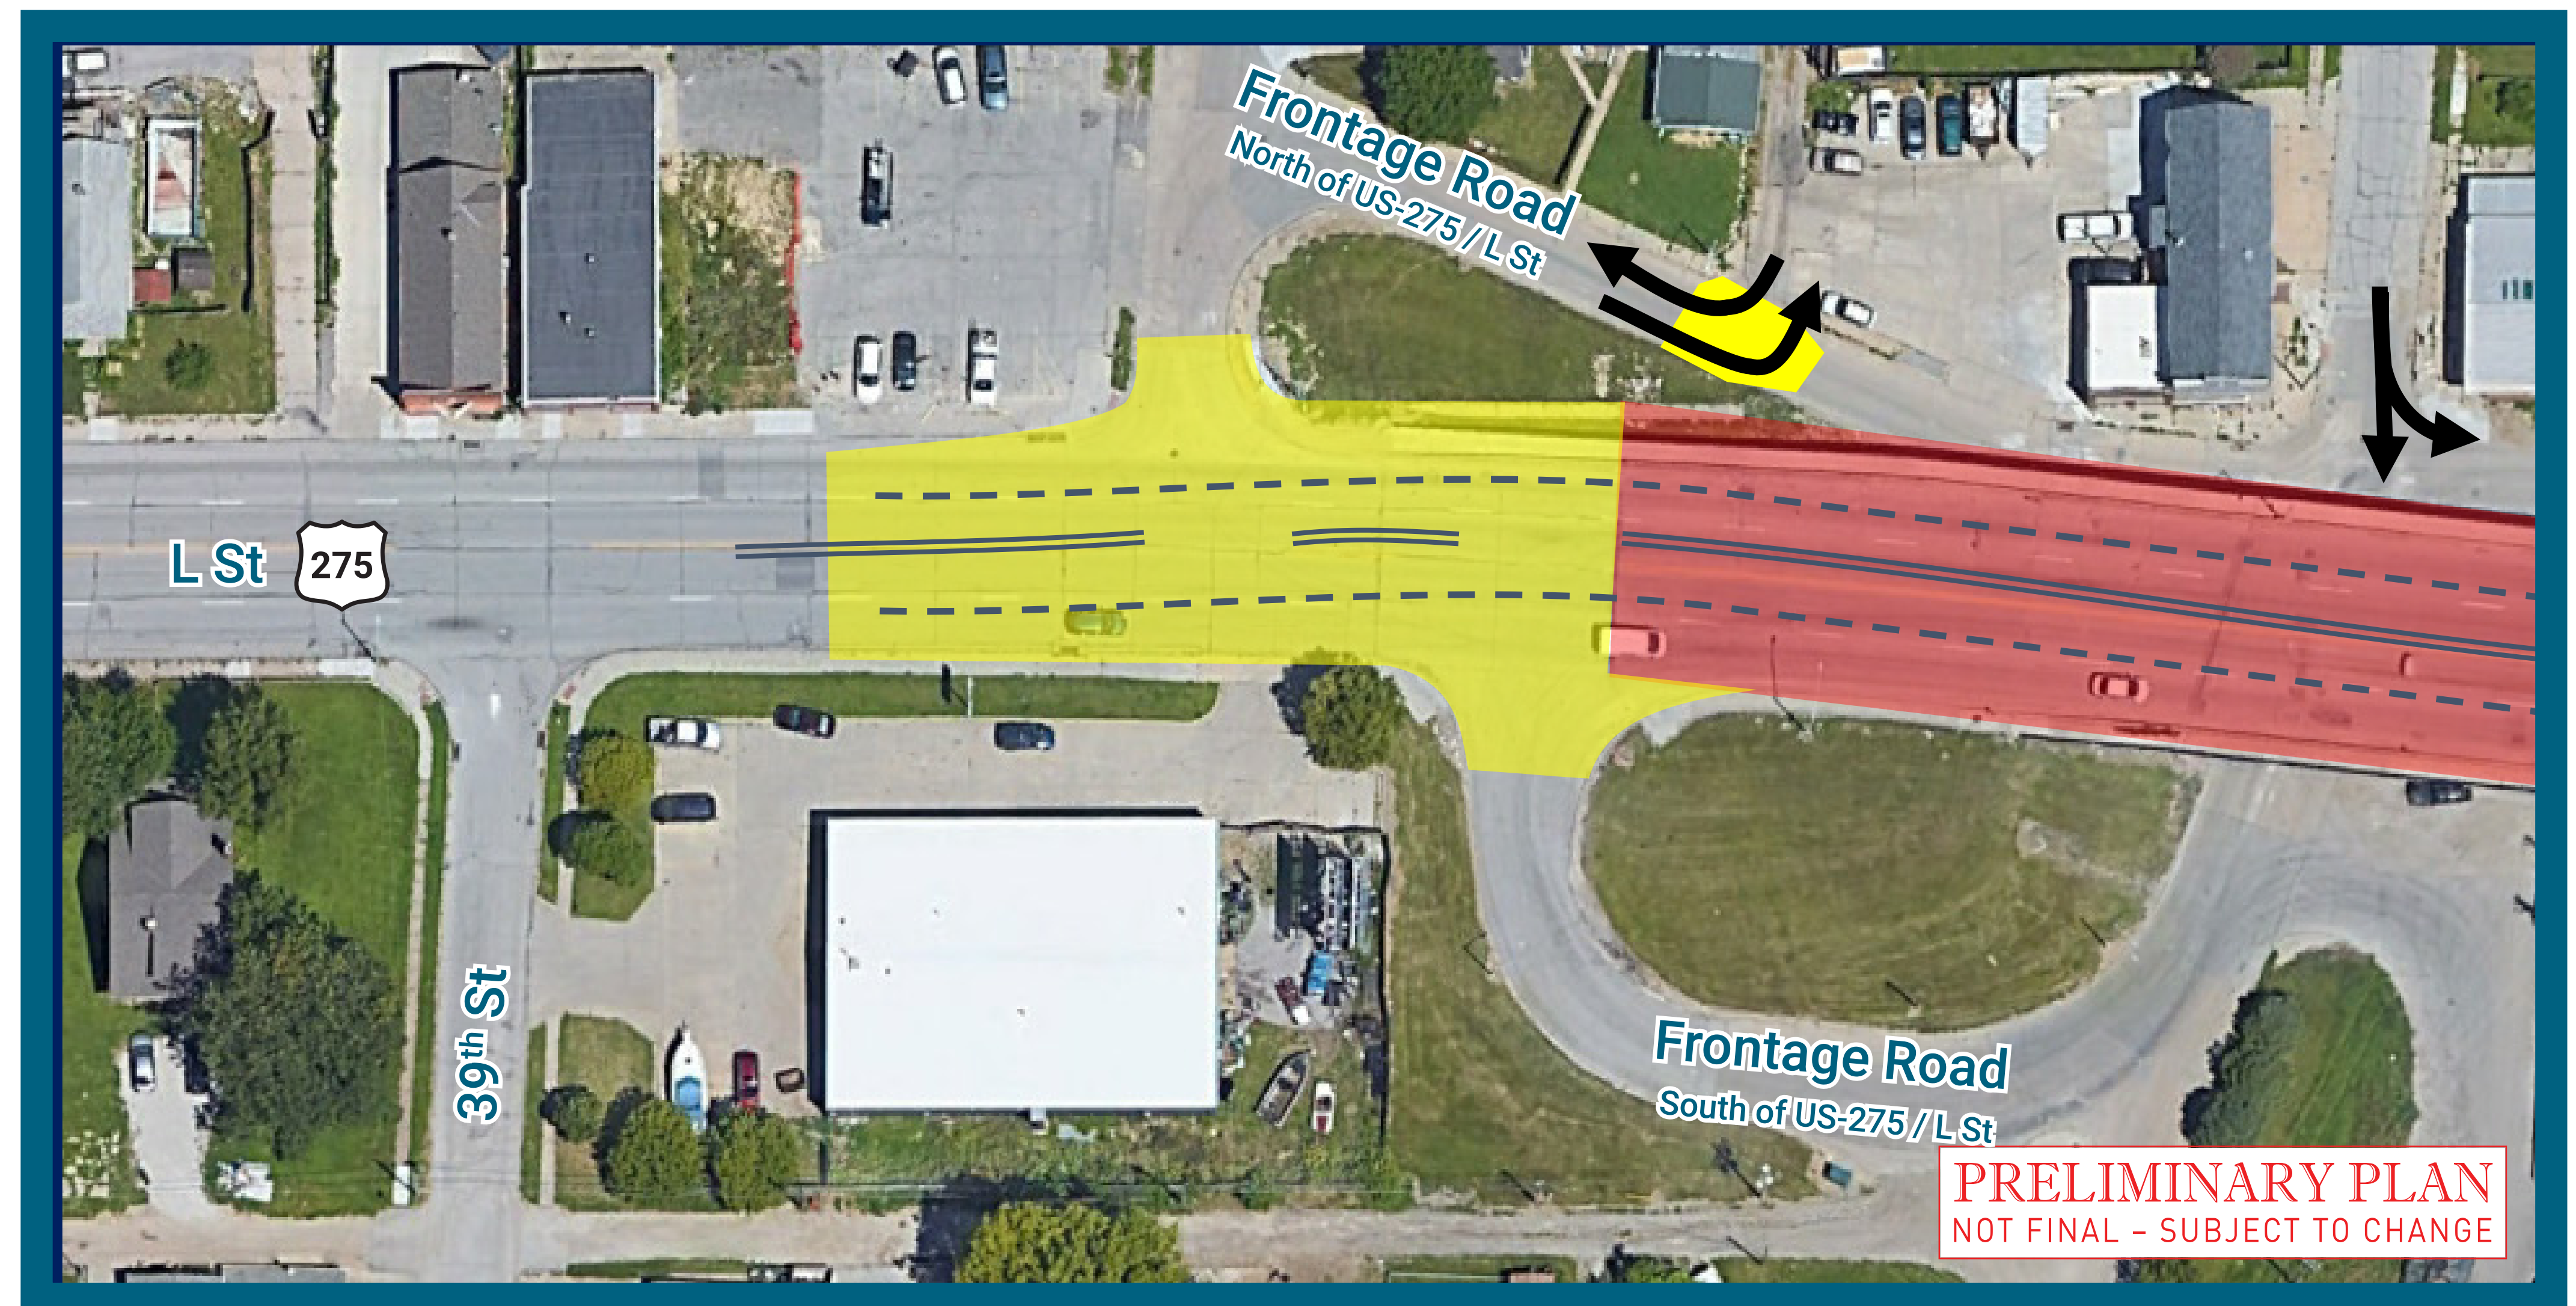No turn restrictions on US-275 / L Street.



PRELIMINARY PLAN
NOT FINAL - SUBJECT TO CHANGE

Legend	
	Bridge
	Pavement





38th St Viaduct, Omaha
NH-275-7(205); C.N. 22806


Raised Median


OPTION

Add a raised median on US-275 / L Street.

**RAISED
MEDIAN**

Legend	
	Bridge
	Pavement



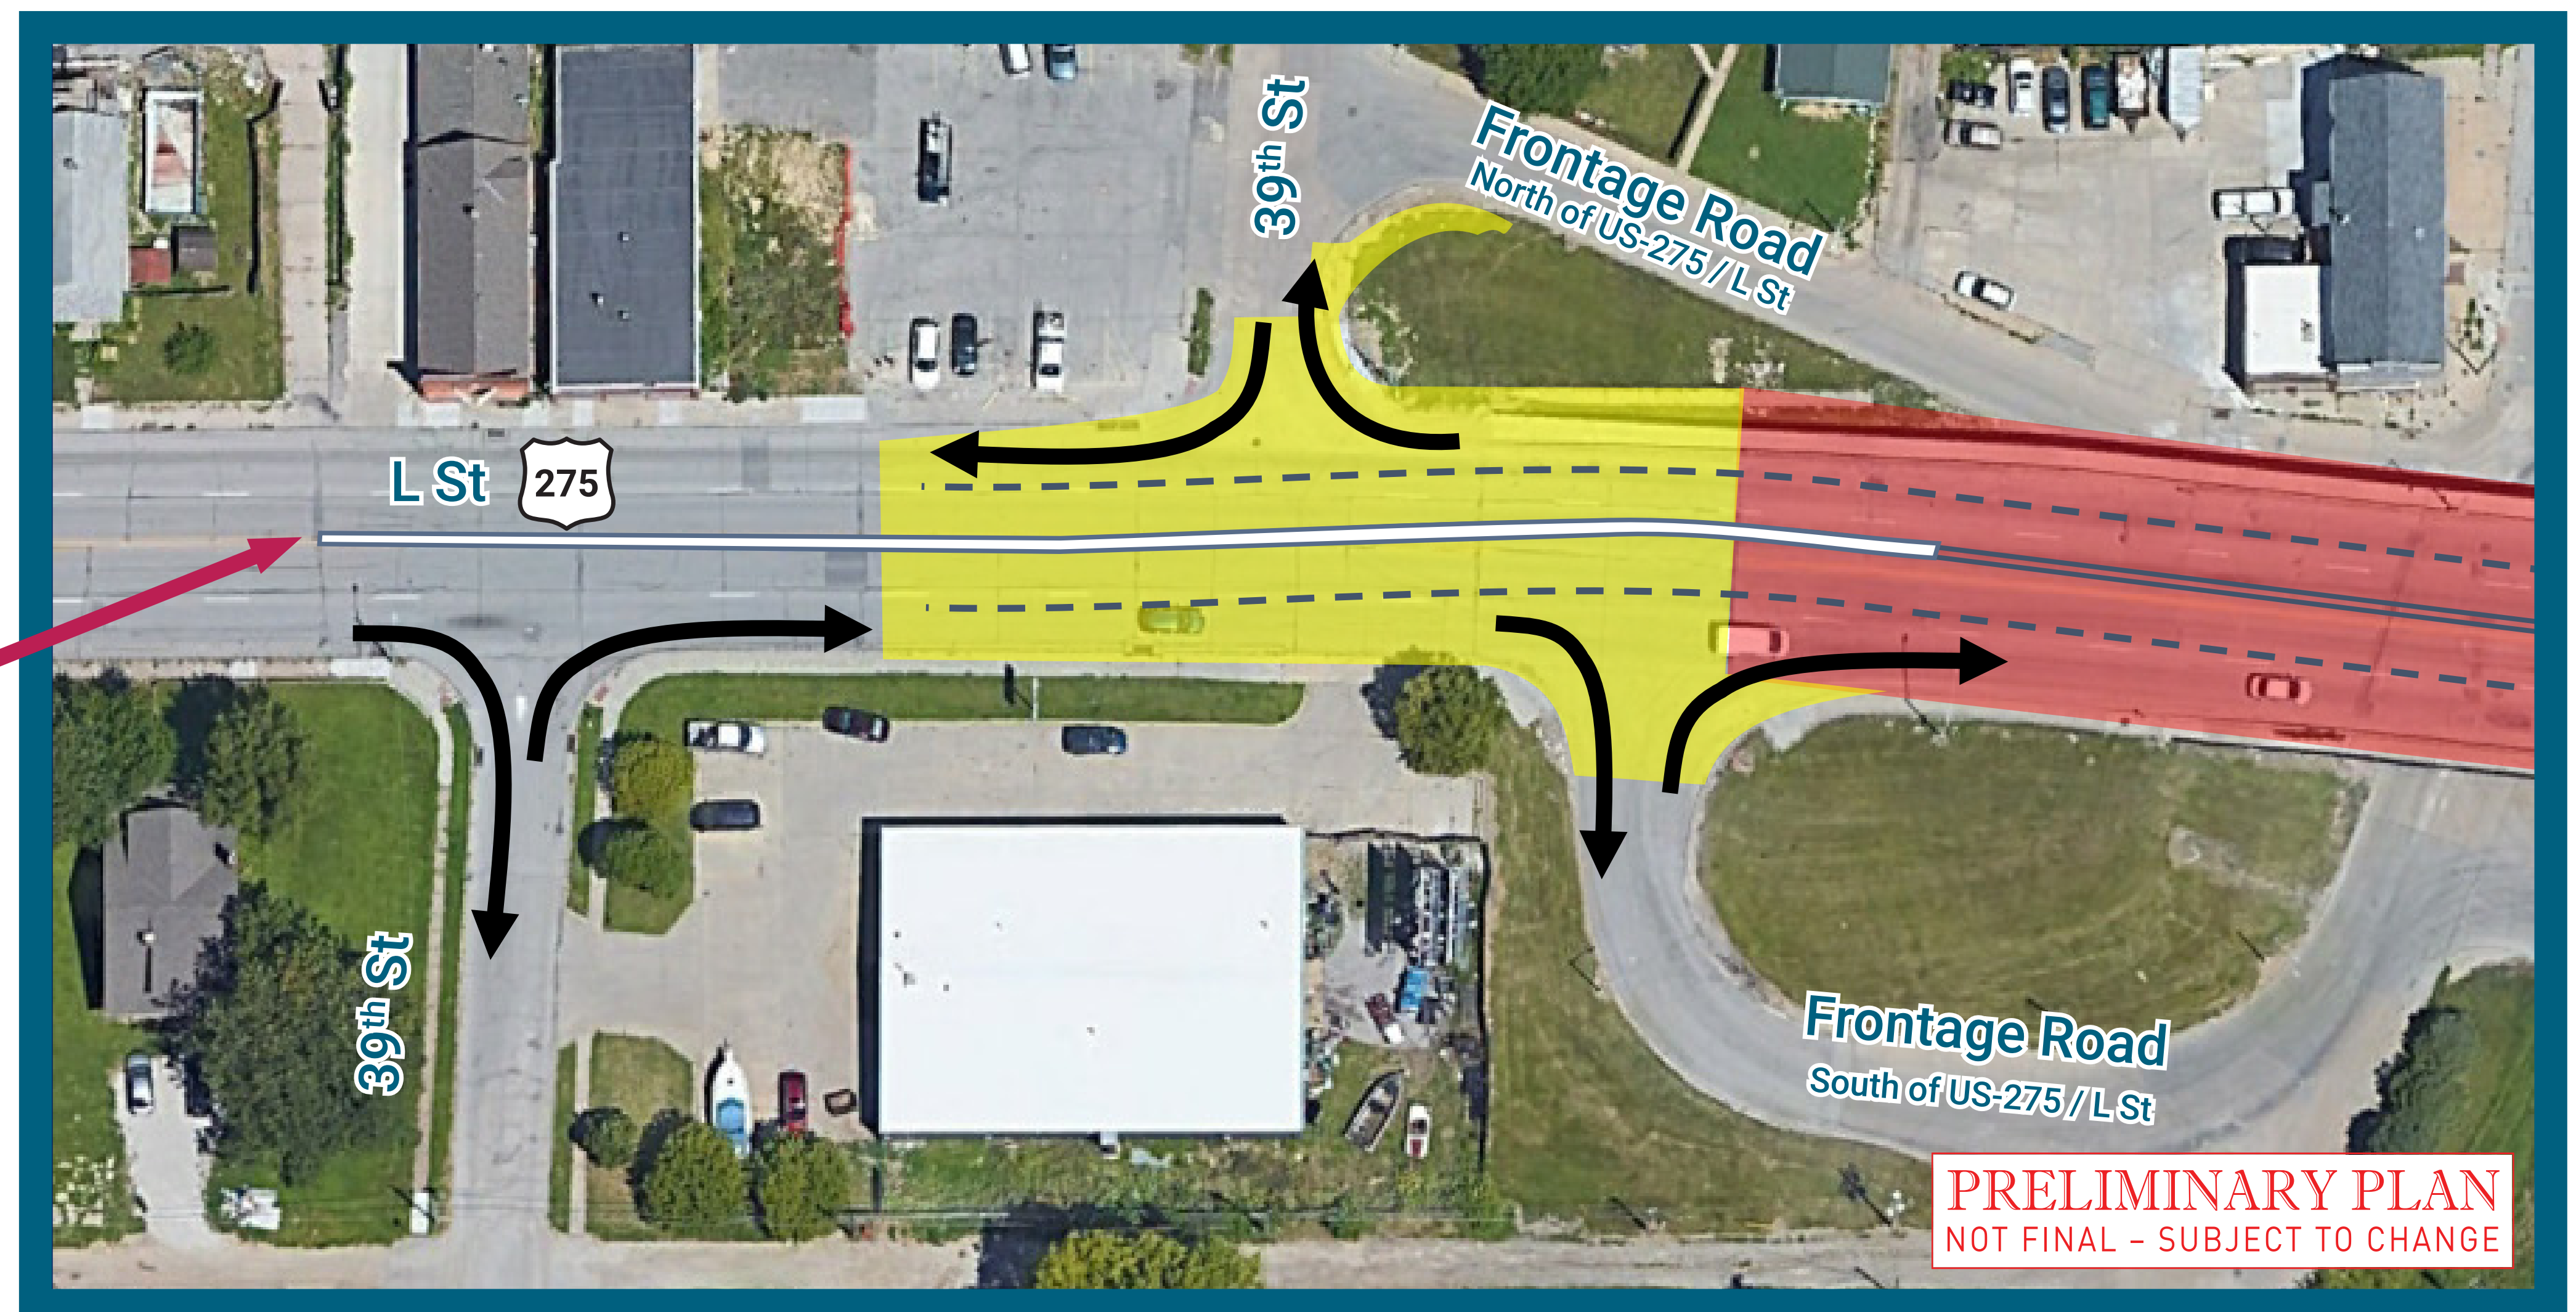






38th St Viaduct, Omaha

NH-275-7(205); C.N. 22806

East End Access

- Close access north of 36th Street
OR
- Leave access north of 36th Street
as-is

Legend		↑ N
	Bridge	
	Pavement	
	Access Closure	

