


PRELIMINARY PLAN
 NOT FINAL - SUBJECT TO CHANGE



BUILD NEBRASKA ACT

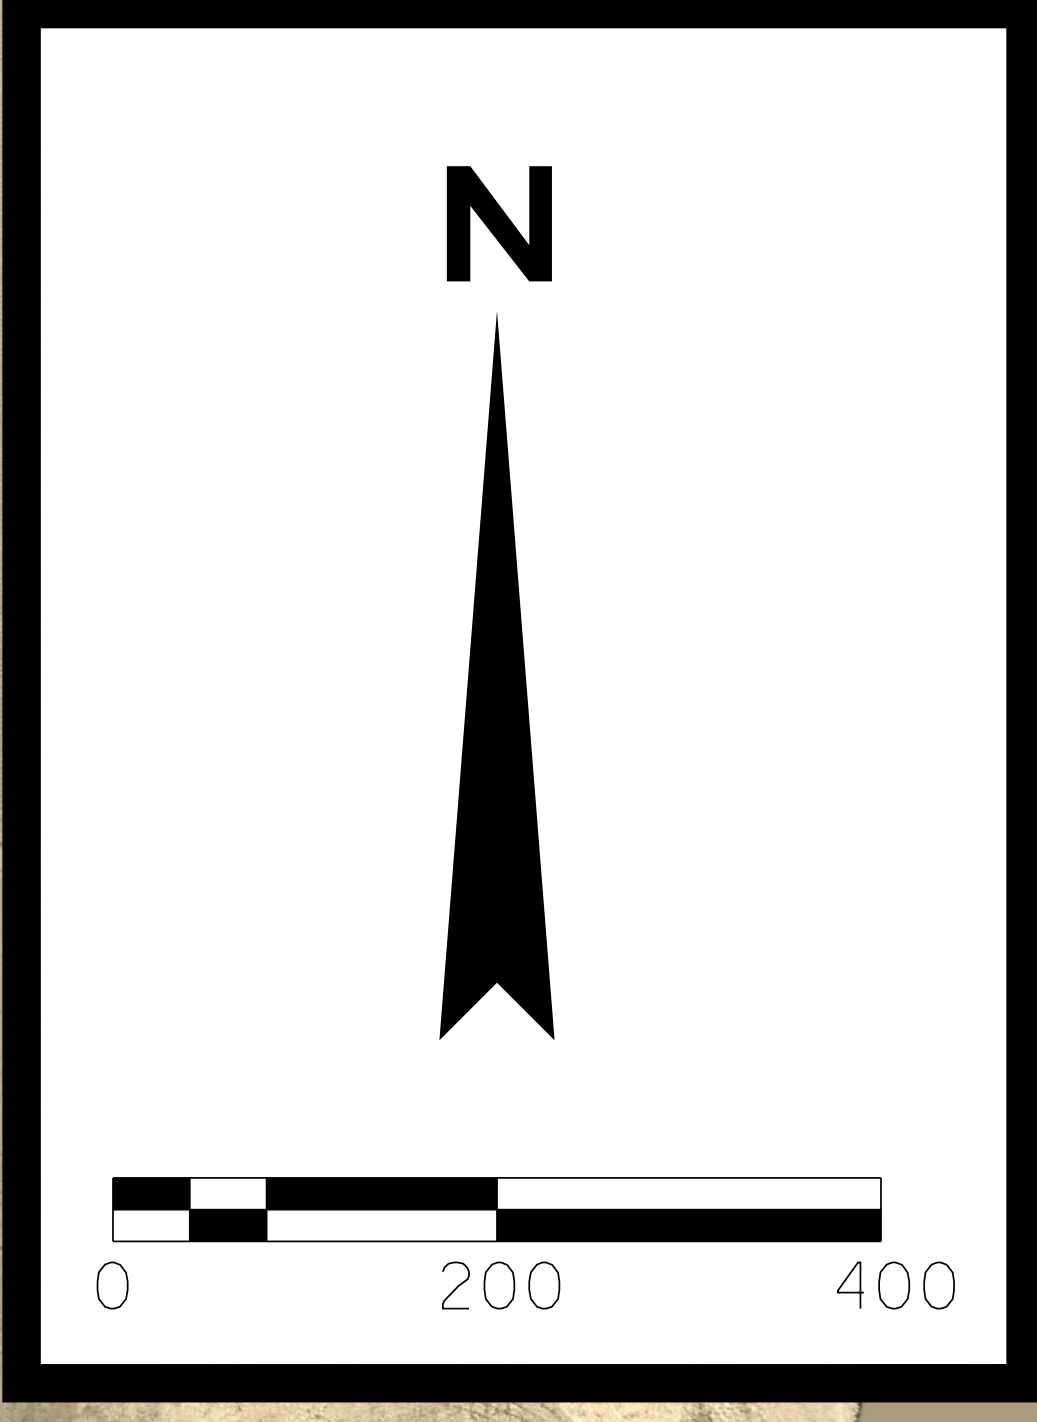

LEGEND			
	PROPOSED ROADWAY		QUARTER SECTION LINE
	PROPOSED SIDEWALK		SECTION LINE
	PROPOSED MEDIAN		PROPERTY LINE
	GRAVEL/ROCK SURFACING		WETLANDS
	CONCRETE LINED DITCH		EXISTING ROAD REMOVAL
	LANDSCAPING		EXISTING ROW
	CONTROLLED ACCESS		TRUCK APRON (RAISED)
	WATER QUALITY FEATURE		TRUCK BLISTER (FLUSH)
	LOT LINES		HISTORIC PROPERTY
	TRAFFIC SIGNAL		