

# Leota St-Philip St (SB), North Platte

Project NH-83-2(132); C.N. 61363

# Philip St-1st St (SB), North Platte

Project NH-83-2(130); C.N. 61361

## Pre-Construction Public Information Meeting

Tuesday, May 16, 2023 | 4:00-6:00 p.m.

Harvest Christian Fellowship

### IMPROVEMENTS



Improvements consist of removing the existing pavement and replacing it with doweled concrete pavement with integral curb. Additional work includes removing and replacing the existing storm sewer system, replacing curb inlets and constructing new pedestrian facilities. Roadway lighting and signals will be updated. Existing surfaced driveways and intersections will be reconstructed.

### TRAFFIC IMPACTS



This project will be constructed under traffic with lane closures controlled by appropriate traffic control devices and practices; however, the proposed projects will require alternating closures of intersections along U.S. Highway 83 (US-83).

### APPROXIMATE CONSTRUCTION COST:

# \$9.8M

Additional information about  
the project can be found at:

[ndot.info/61361](https://ndot.info/61361)



### PROJECT CONTACTS

#### Josh Willard

NDOT Hwy Project Manager

[josh.willard@nebraska.gov](mailto:josh.willard@nebraska.gov)



308.535.8031

#### Mike Steffensmeier

Paulsen, Inc. Project Manager

[msteffensmeier@paulseninc.com](mailto:msteffensmeier@paulseninc.com)

402.802.6605

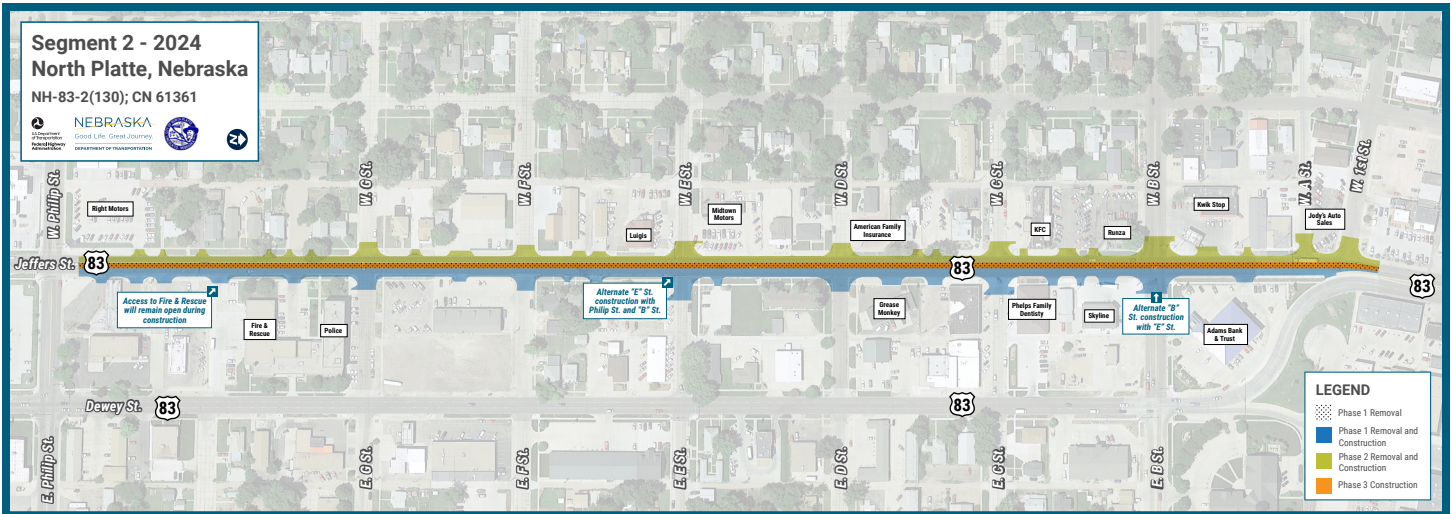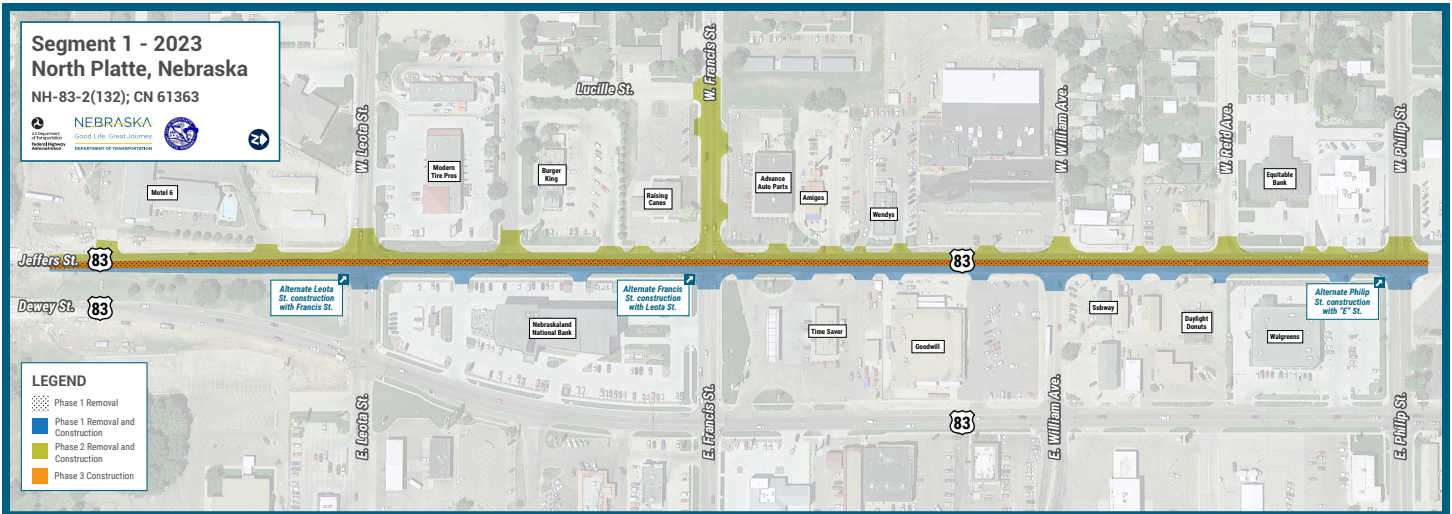

## CONSTRUCTION SCHEDULE *(weather permitting)*

**Anticipated Start:**

Spring 2023

**Anticipated Completion:**

Winter 2024

## PHASING SCHEDULE

### Segment 1 (Leota St-Philip St)

- Phase 1: Remove center lane pavement and remove and replace east lane of SB US-83
- Phase 2: Remove and replace Francis St and west lane of SB US-83
- Phase 3: Replace center lane of SB US-83

### Segment 2 (Philip St-1st St)

- Phase 1: Remove center lane pavement and remove and replace east lane of SB US-83
- Phase 2: Remove and replace west lane of SB US-83
- Phase 3: Replace center lane of SB US-83

