


North Bend – US 30

STP-79-3(108); C.N. 22752



EXISTING ON-STREET PARKING

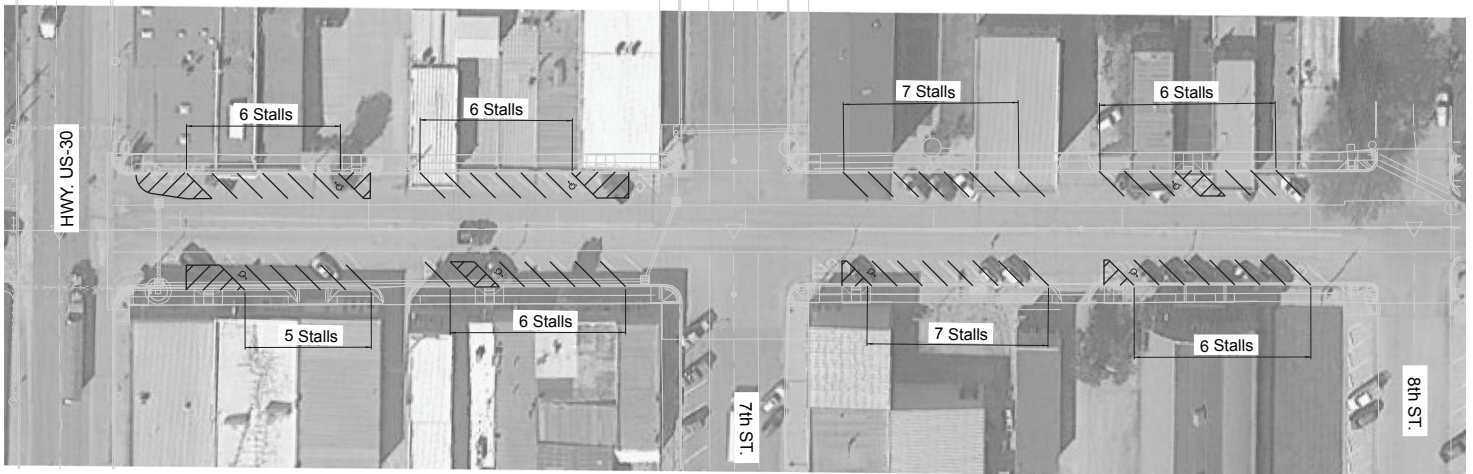

Proposed Parking

Parking Stall Count (US-30 - 7th St.)			
	Standard	ADA	Total
Existing	27	2	29
Proposed	19	4	23
Net Change	-8	+2	-6

Parking Stall Count (7th St. - 8th St.)			
	Standard	ADA	Total
Existing	26	5	31
Proposed	24	3	27
Net Change	-2	-2	-4

PRELIMINARY PLAN
NOT FINAL - SUBJECT TO CHANGE