




TYPICAL CROSS SECTIONS

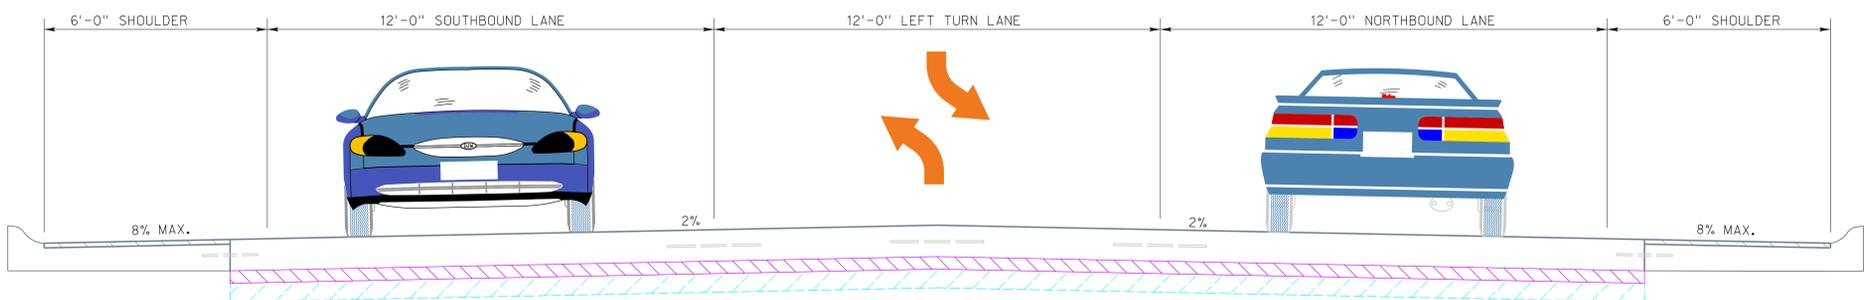

US-73 - 7th TO 13th STREET
 STA. 100+94 TO STA. 121+75
 (EXCEPT AS SHOWN ELSEWHERE)

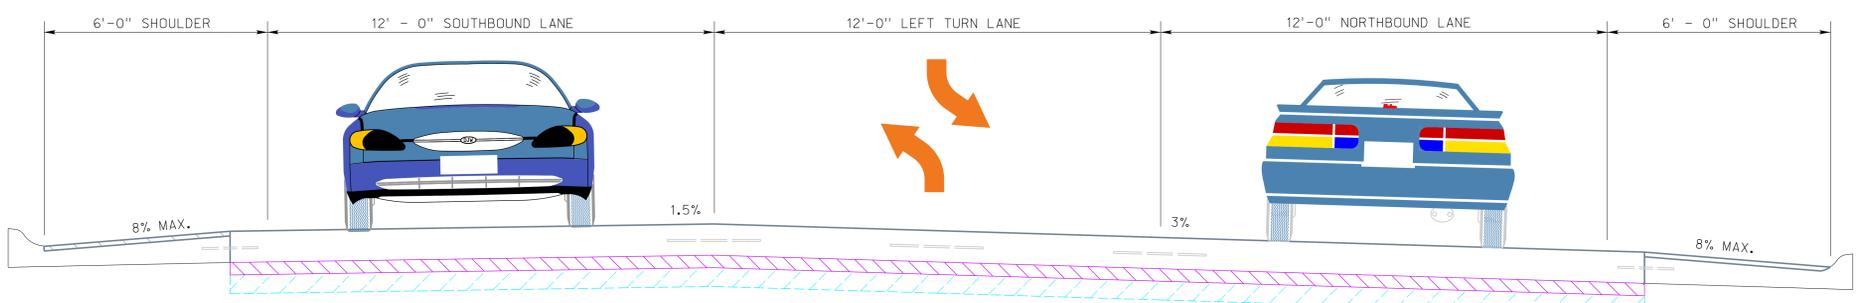

US-73 - 13th TO 18th STREET
 STA. 122+50 TO STA. 141+00
 (EXCEPT AS SHOWN ELSEWHERE)

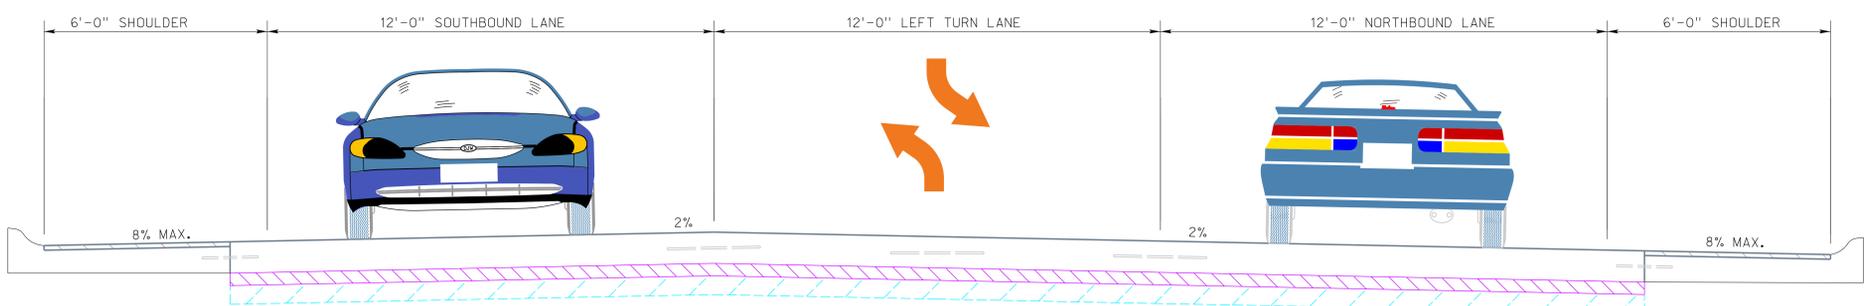

US-73 - 18TH TO 19TH STREET
 STA. 141+50 TO STA. 143+31
 (EXCEPT AS SHOWN ELSEWHERE)