
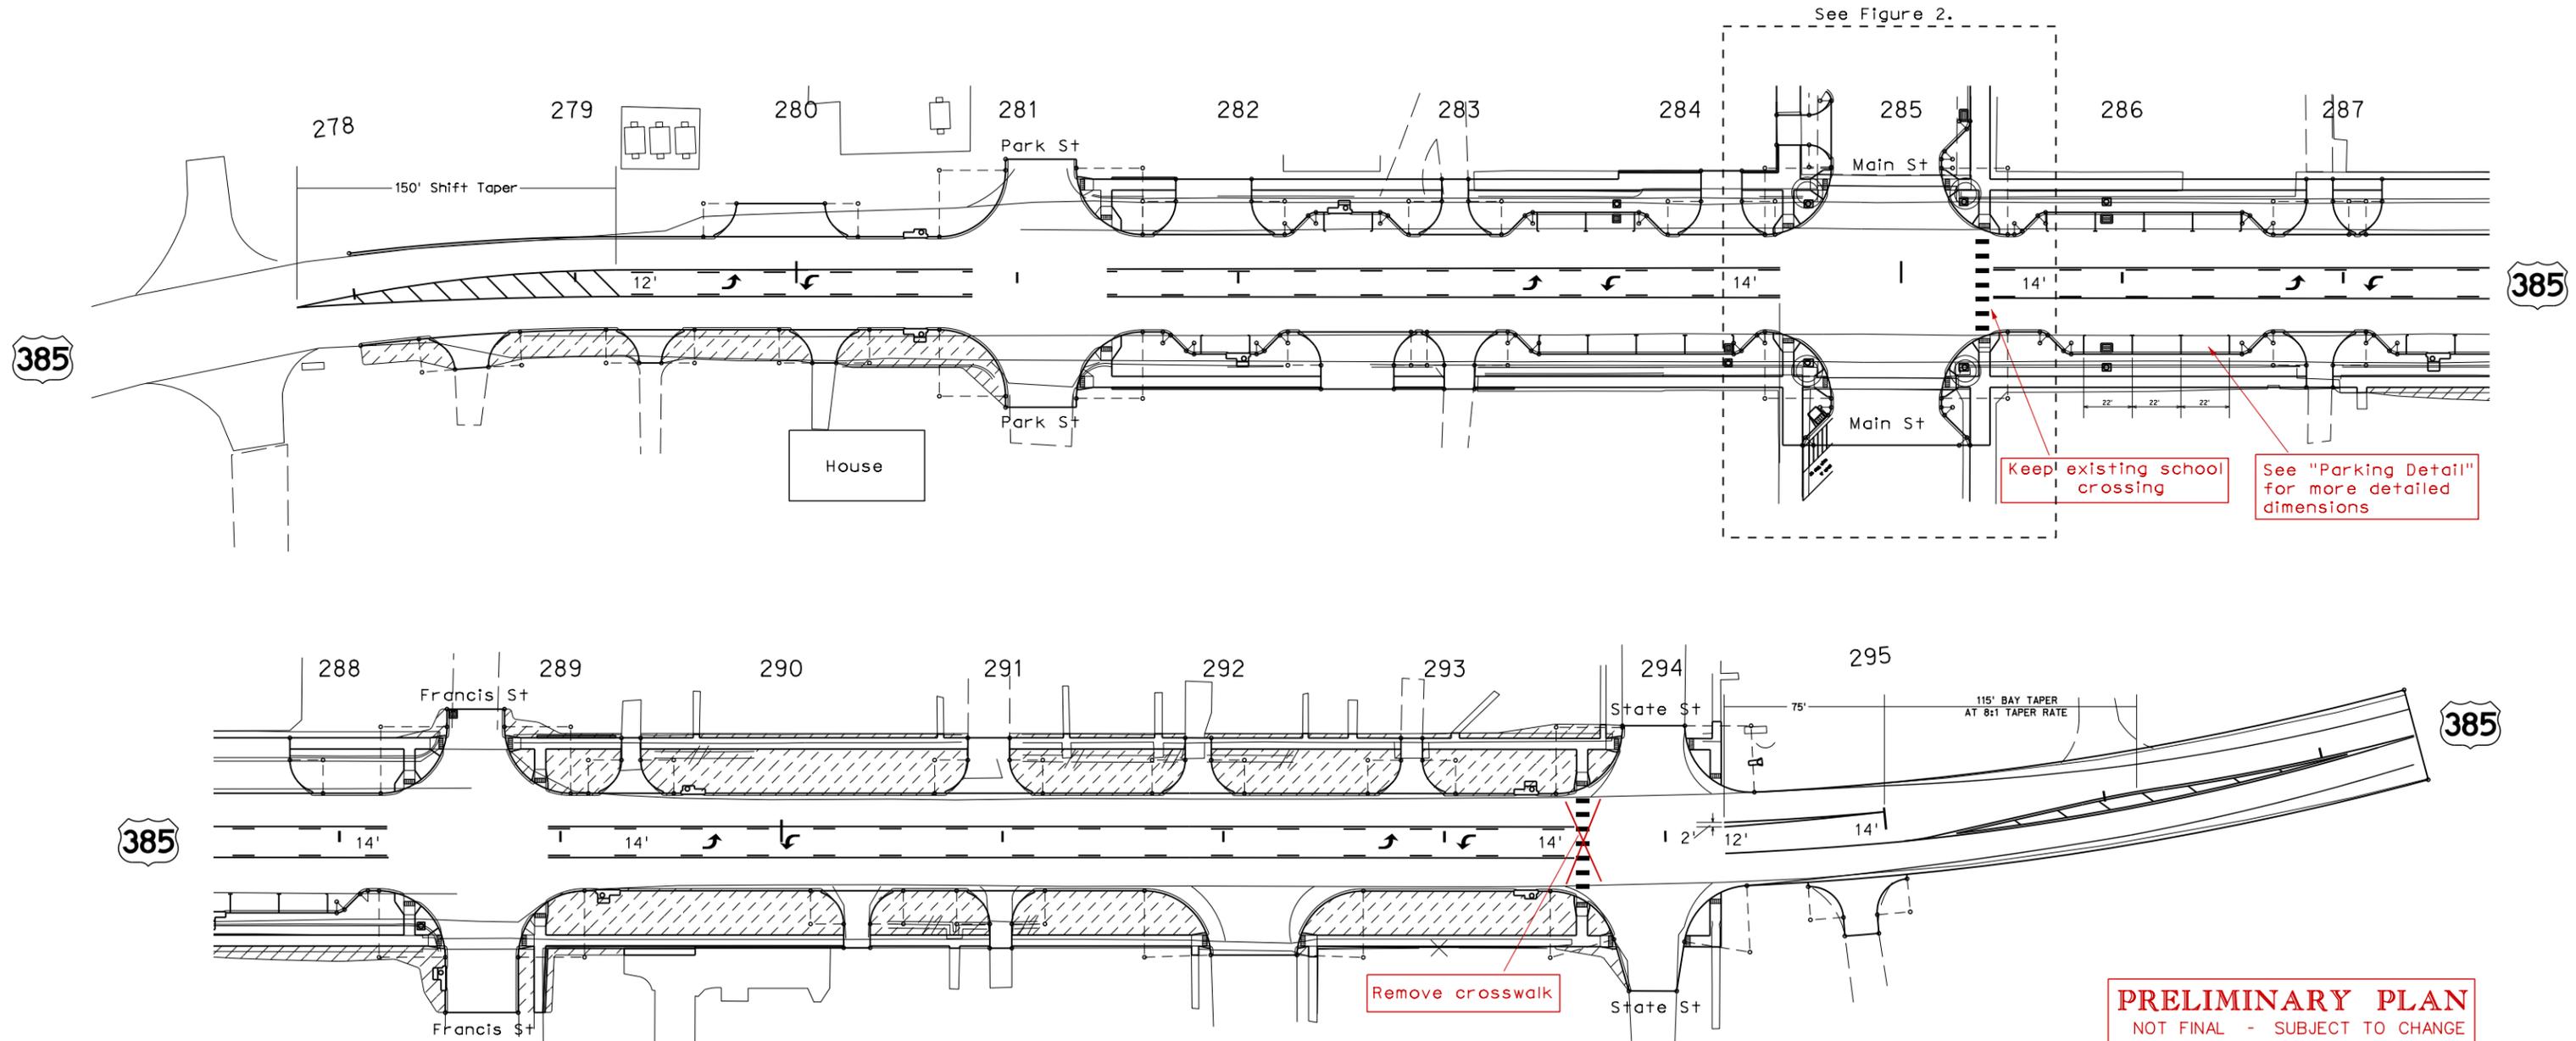


Dalton, NE
"In Dalton" - CN 51502
US-385


Figure 1. Proposed 3-Lane Section

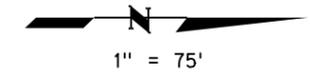

PRELIMINARY PLAN
NOT FINAL - SUBJECT TO CHANGE

Traffic Engineering
9/22/16

Figure 2. Van Accessible Parking on Main Street

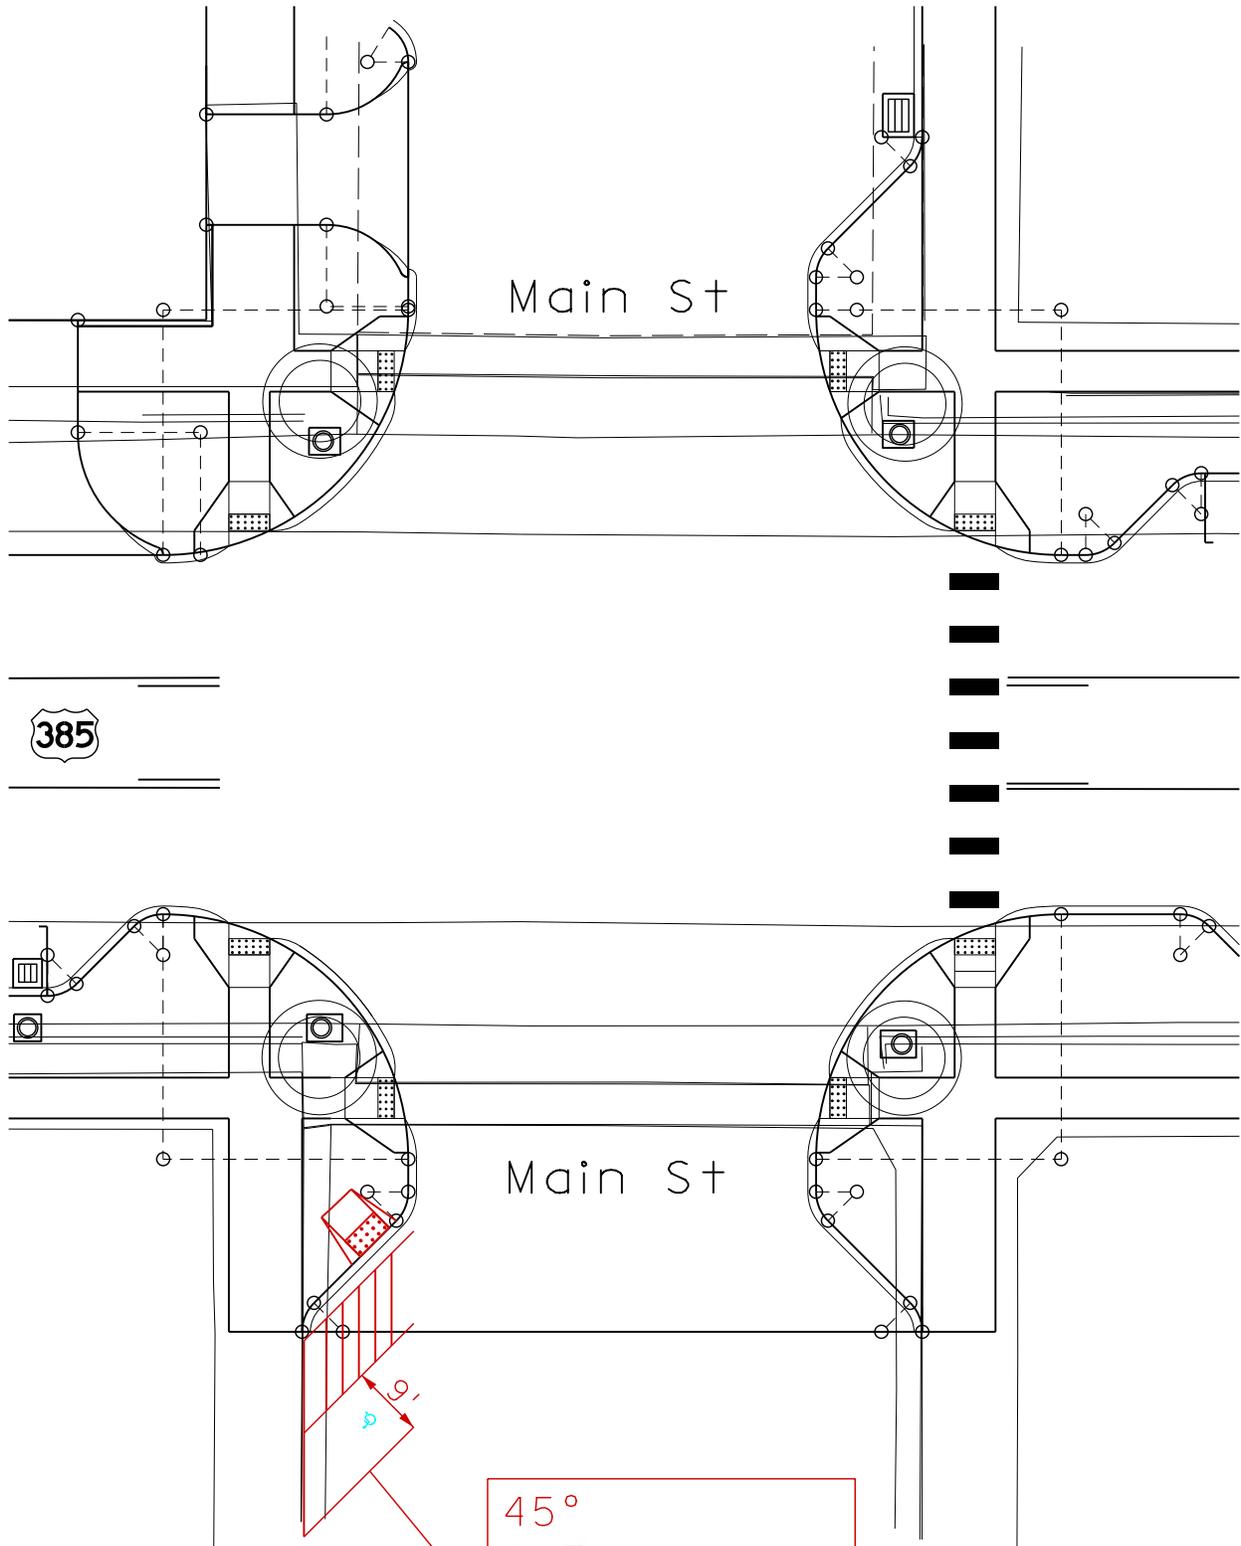

385

Main St

45°
9 Foot
Stall Width
With 8 Foot
Access Aisle

PRELIMINARY PLAN
NOT FINAL - SUBJECT TO CHANGE

Traffic Engineering
9/22/16

N
1" = 25'