


PUBLIC INFORMATION OPEN HOUSE

**NH-83-4(117)
In Valentine;
C.N. 80865**


INTÉRPRETE DE ESPAÑOL DISPONIBLE

NH-83-4(117) In Valentine; C.N. 80865

Typical Sections - 1st Street to 4th Street

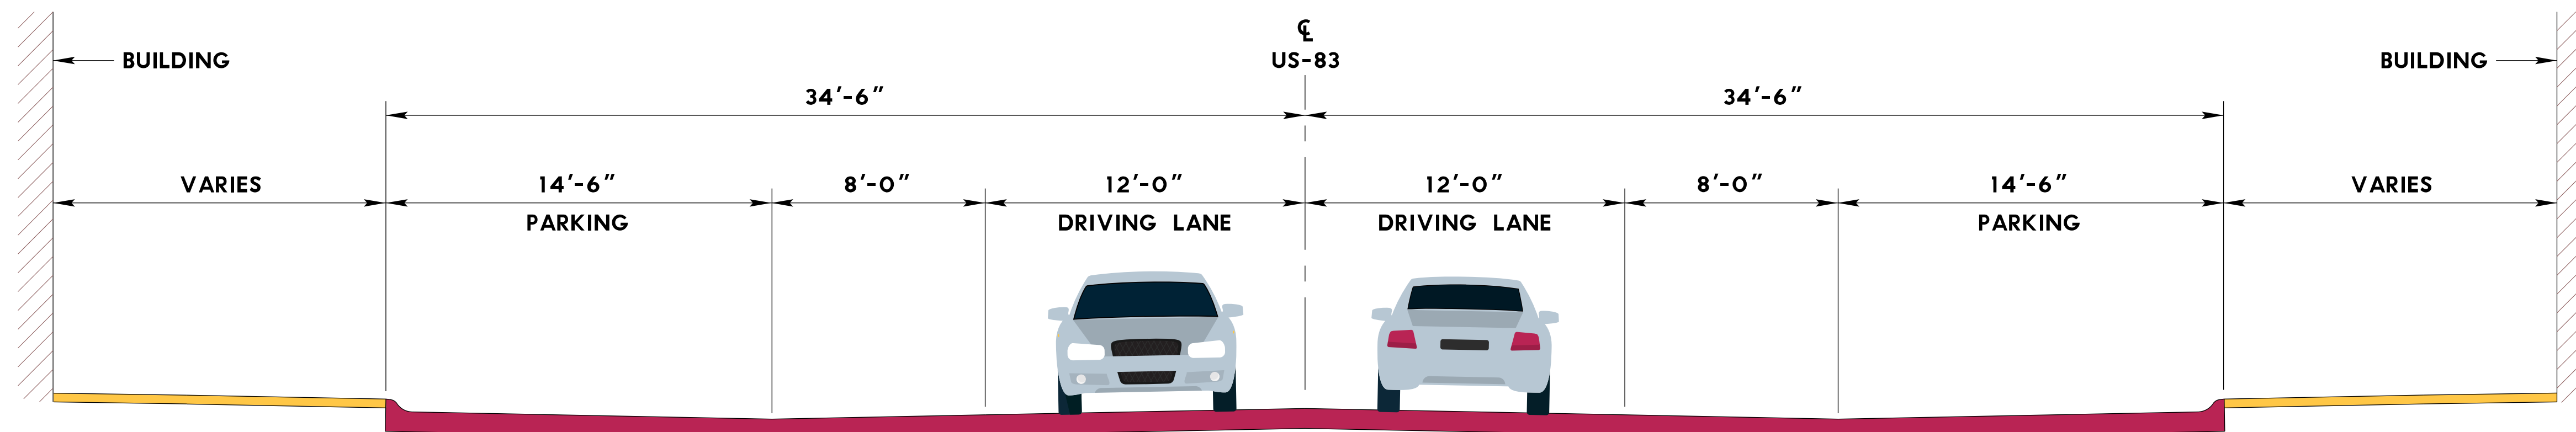

HWY. US-83/N. MAIN ST. FROM 1ST ST. TO 4TH ST.
(WITH ON-STREET PARKING)



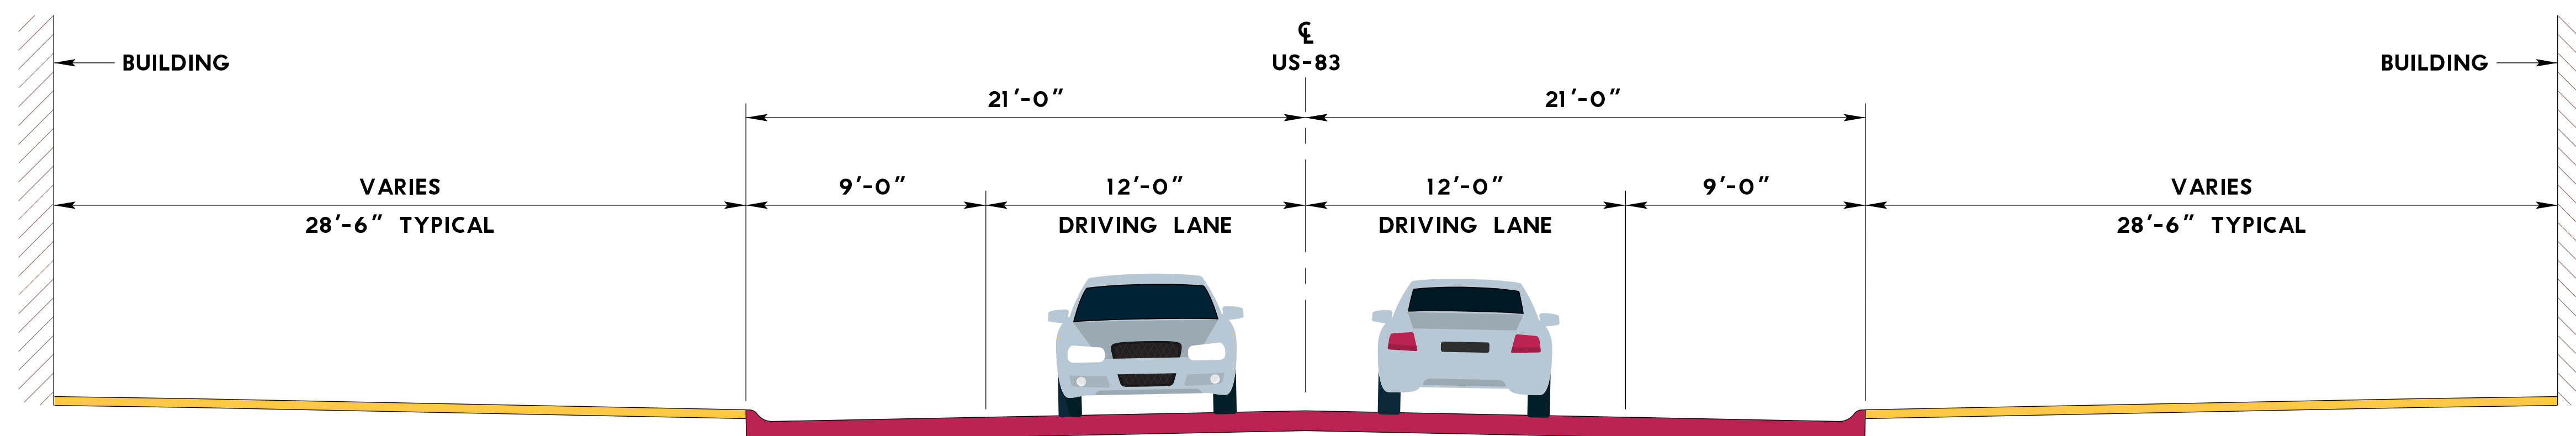


HWY. US-83/MAIN ST. FROM 1ST ST. TO 4TH ST.
(AT SIDEWALK BUMP OUT)

PRELIMINARY PLAN
NOT FINAL - SUBJECT TO CHANGE

NH-83-4(117) In Valentine; C.N. 80865

Typical Sections - US-20 to 1st Street

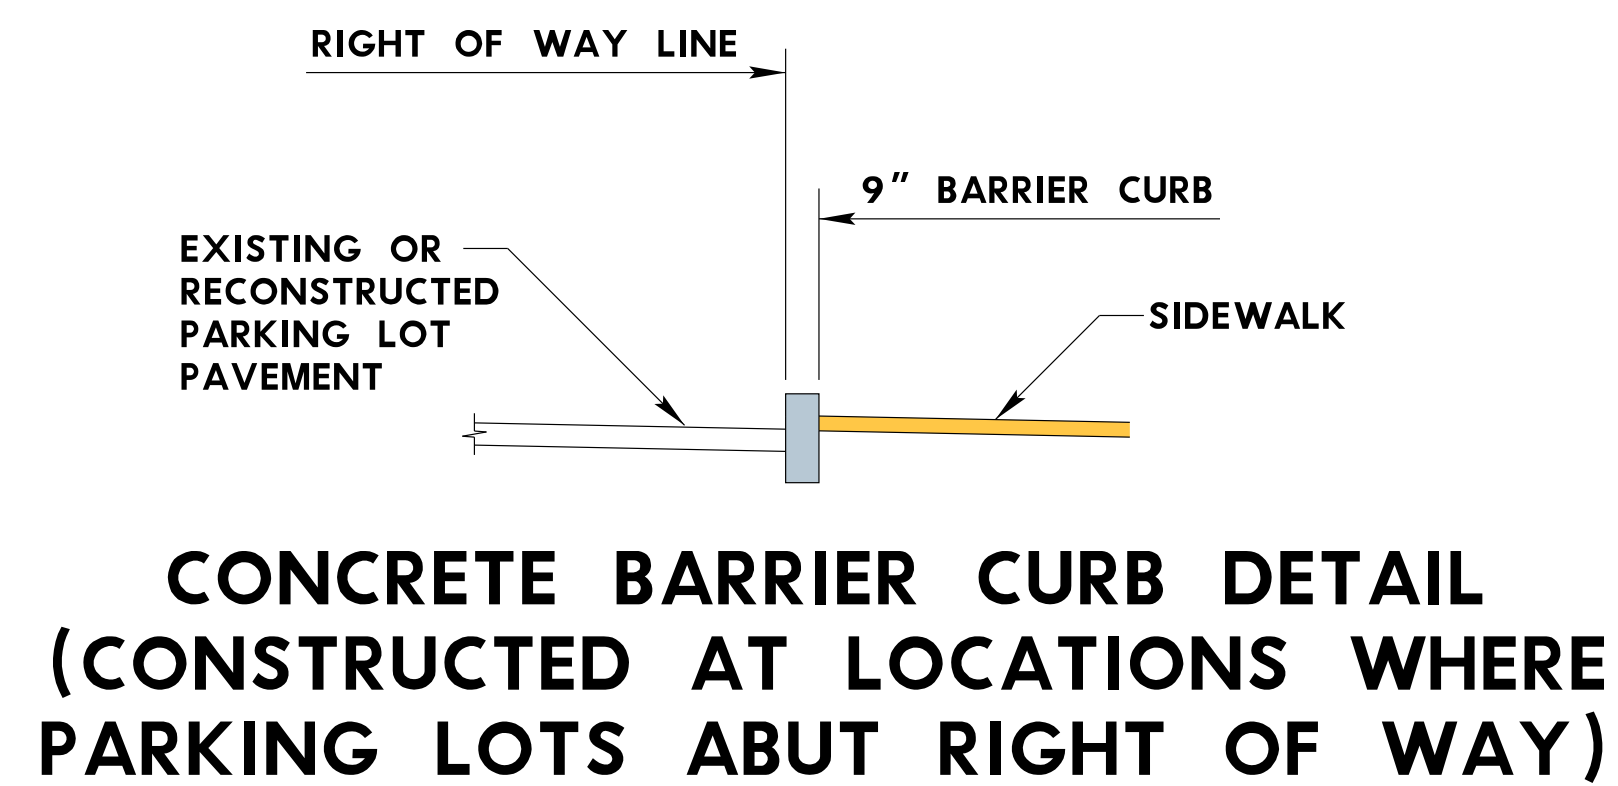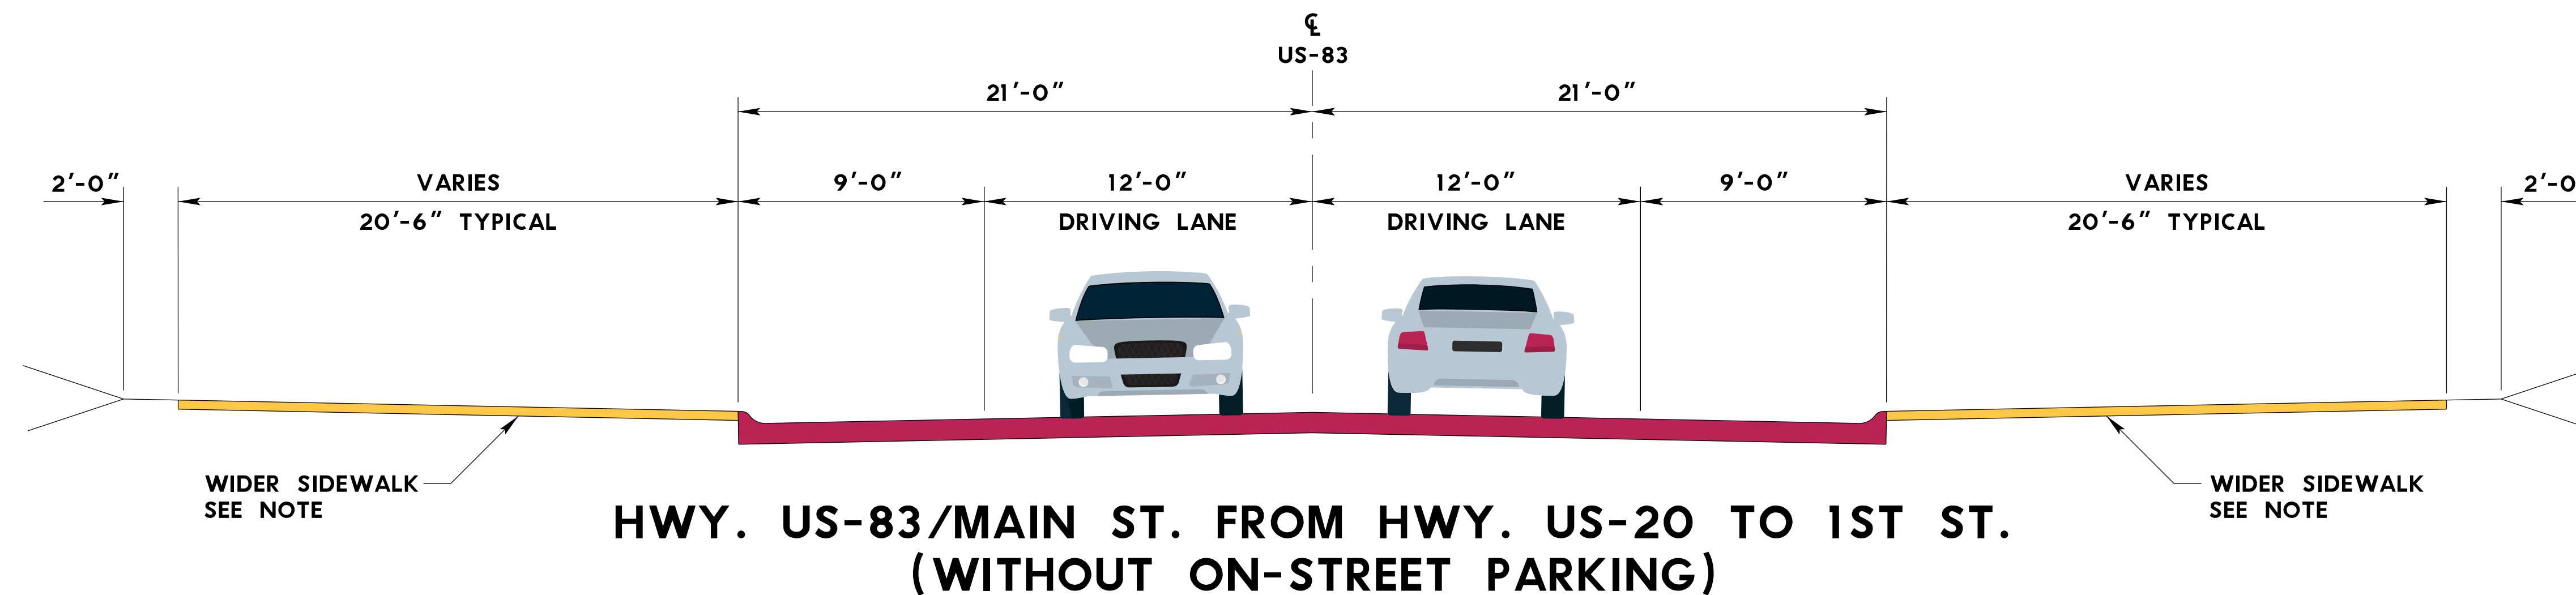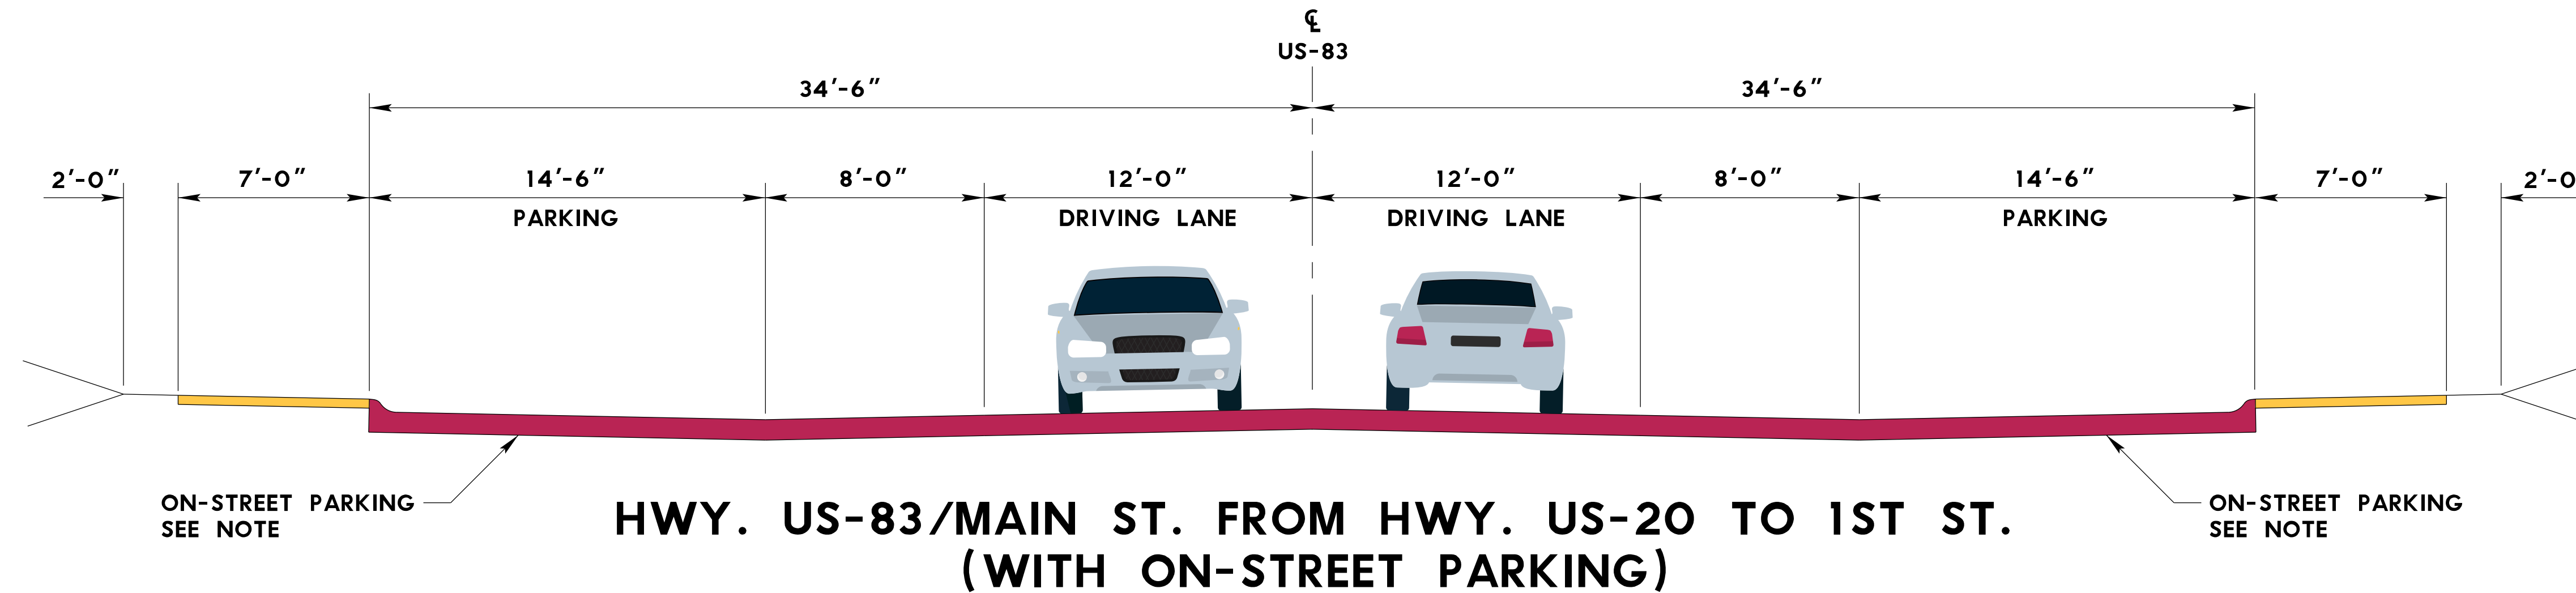


NOTE: THE ON-STREET PARKING & WIDER SIDEWALKS SHOWN BETWEEN US-20 AND 1ST STREET ARE CONSIDERED BETTERMENTS. THE ADDITIONAL PARKING AND SIDEWALK WIDTH ALONG THIS SEGMENT OF US-83 WILL BE CONSTRUCTED AS PART OF THE PROJECT PER AN AGREEMENT WITH THE CITY OF VALENTINE TO PAY THE ADDITIONAL COSTS ASSOCIATED WITH THESE ITEMS.

PRELIMINARY PLAN
NOT FINAL - SUBJECT TO CHANGE

NH-83-4(117) In Valentine; C.N. 80865


Typical Section - Underground Utilities

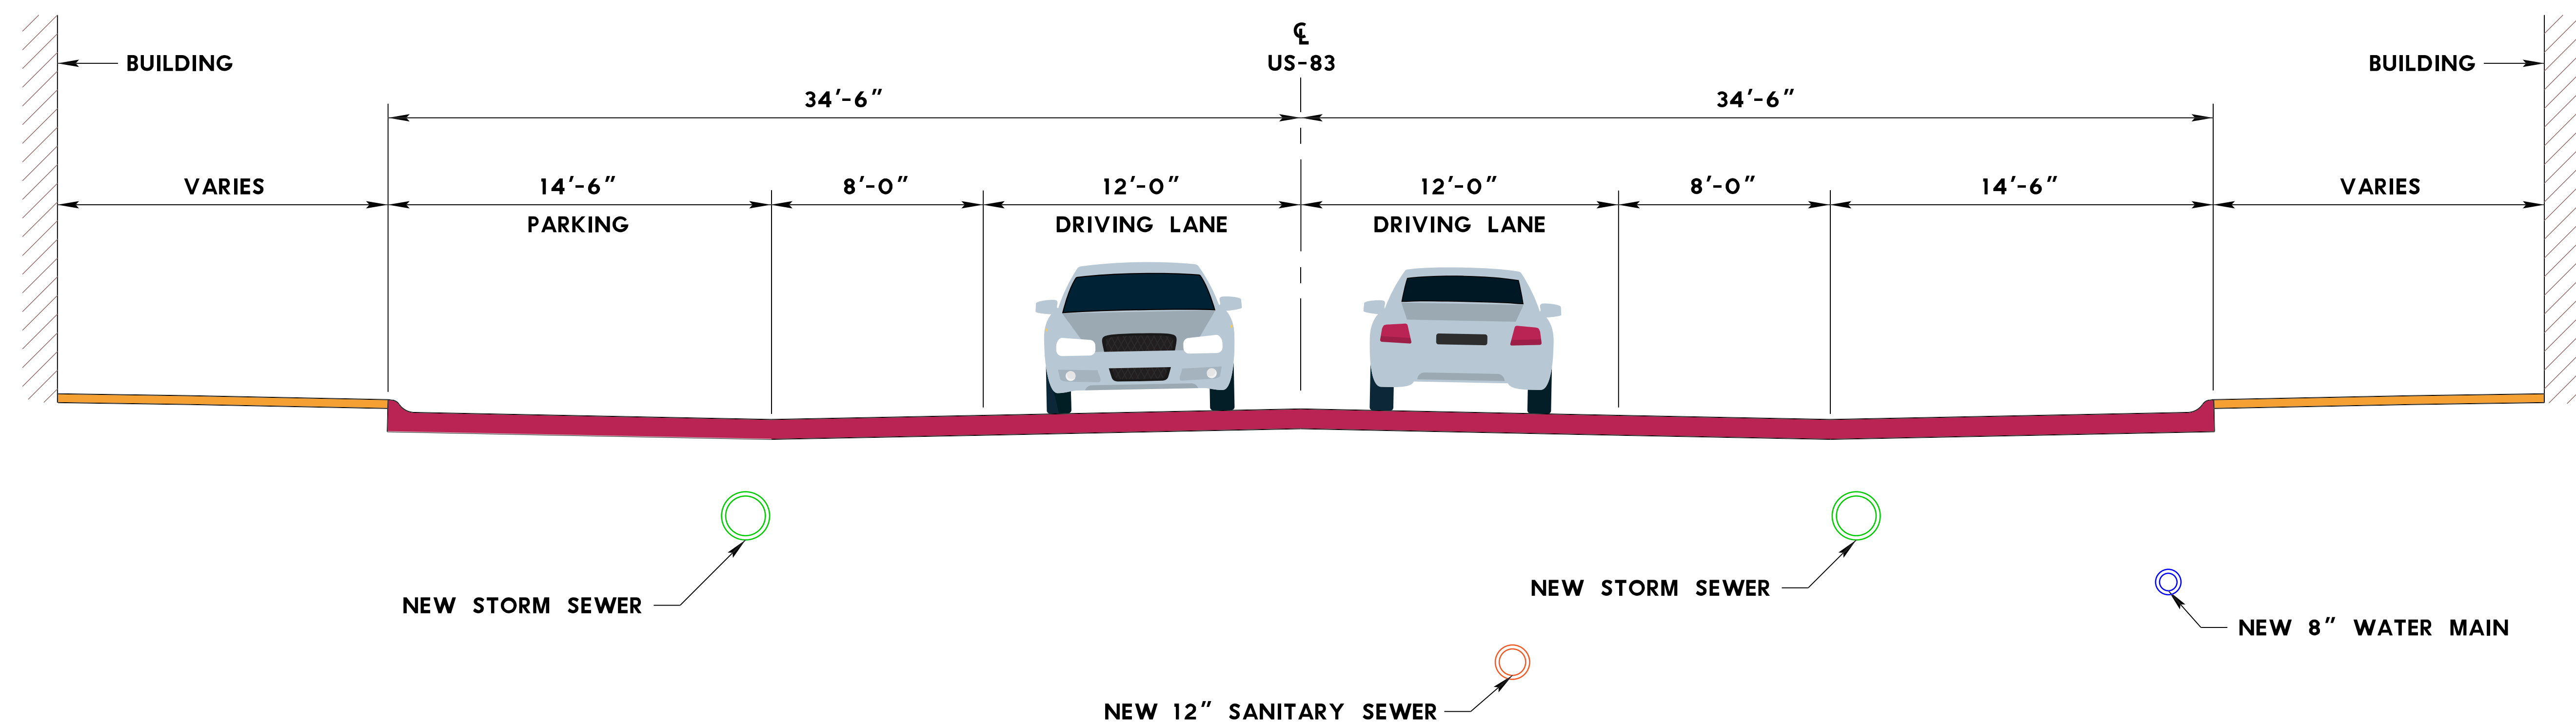

HWY. US-83/N. MAIN ST. FROM US-20 TO 4TH ST.
(WITH UNDERGROUND UTILITIES)

PRELIMINARY PLAN
NOT FINAL - SUBJECT TO CHANGE

HWY. US-83 Traffic Detour

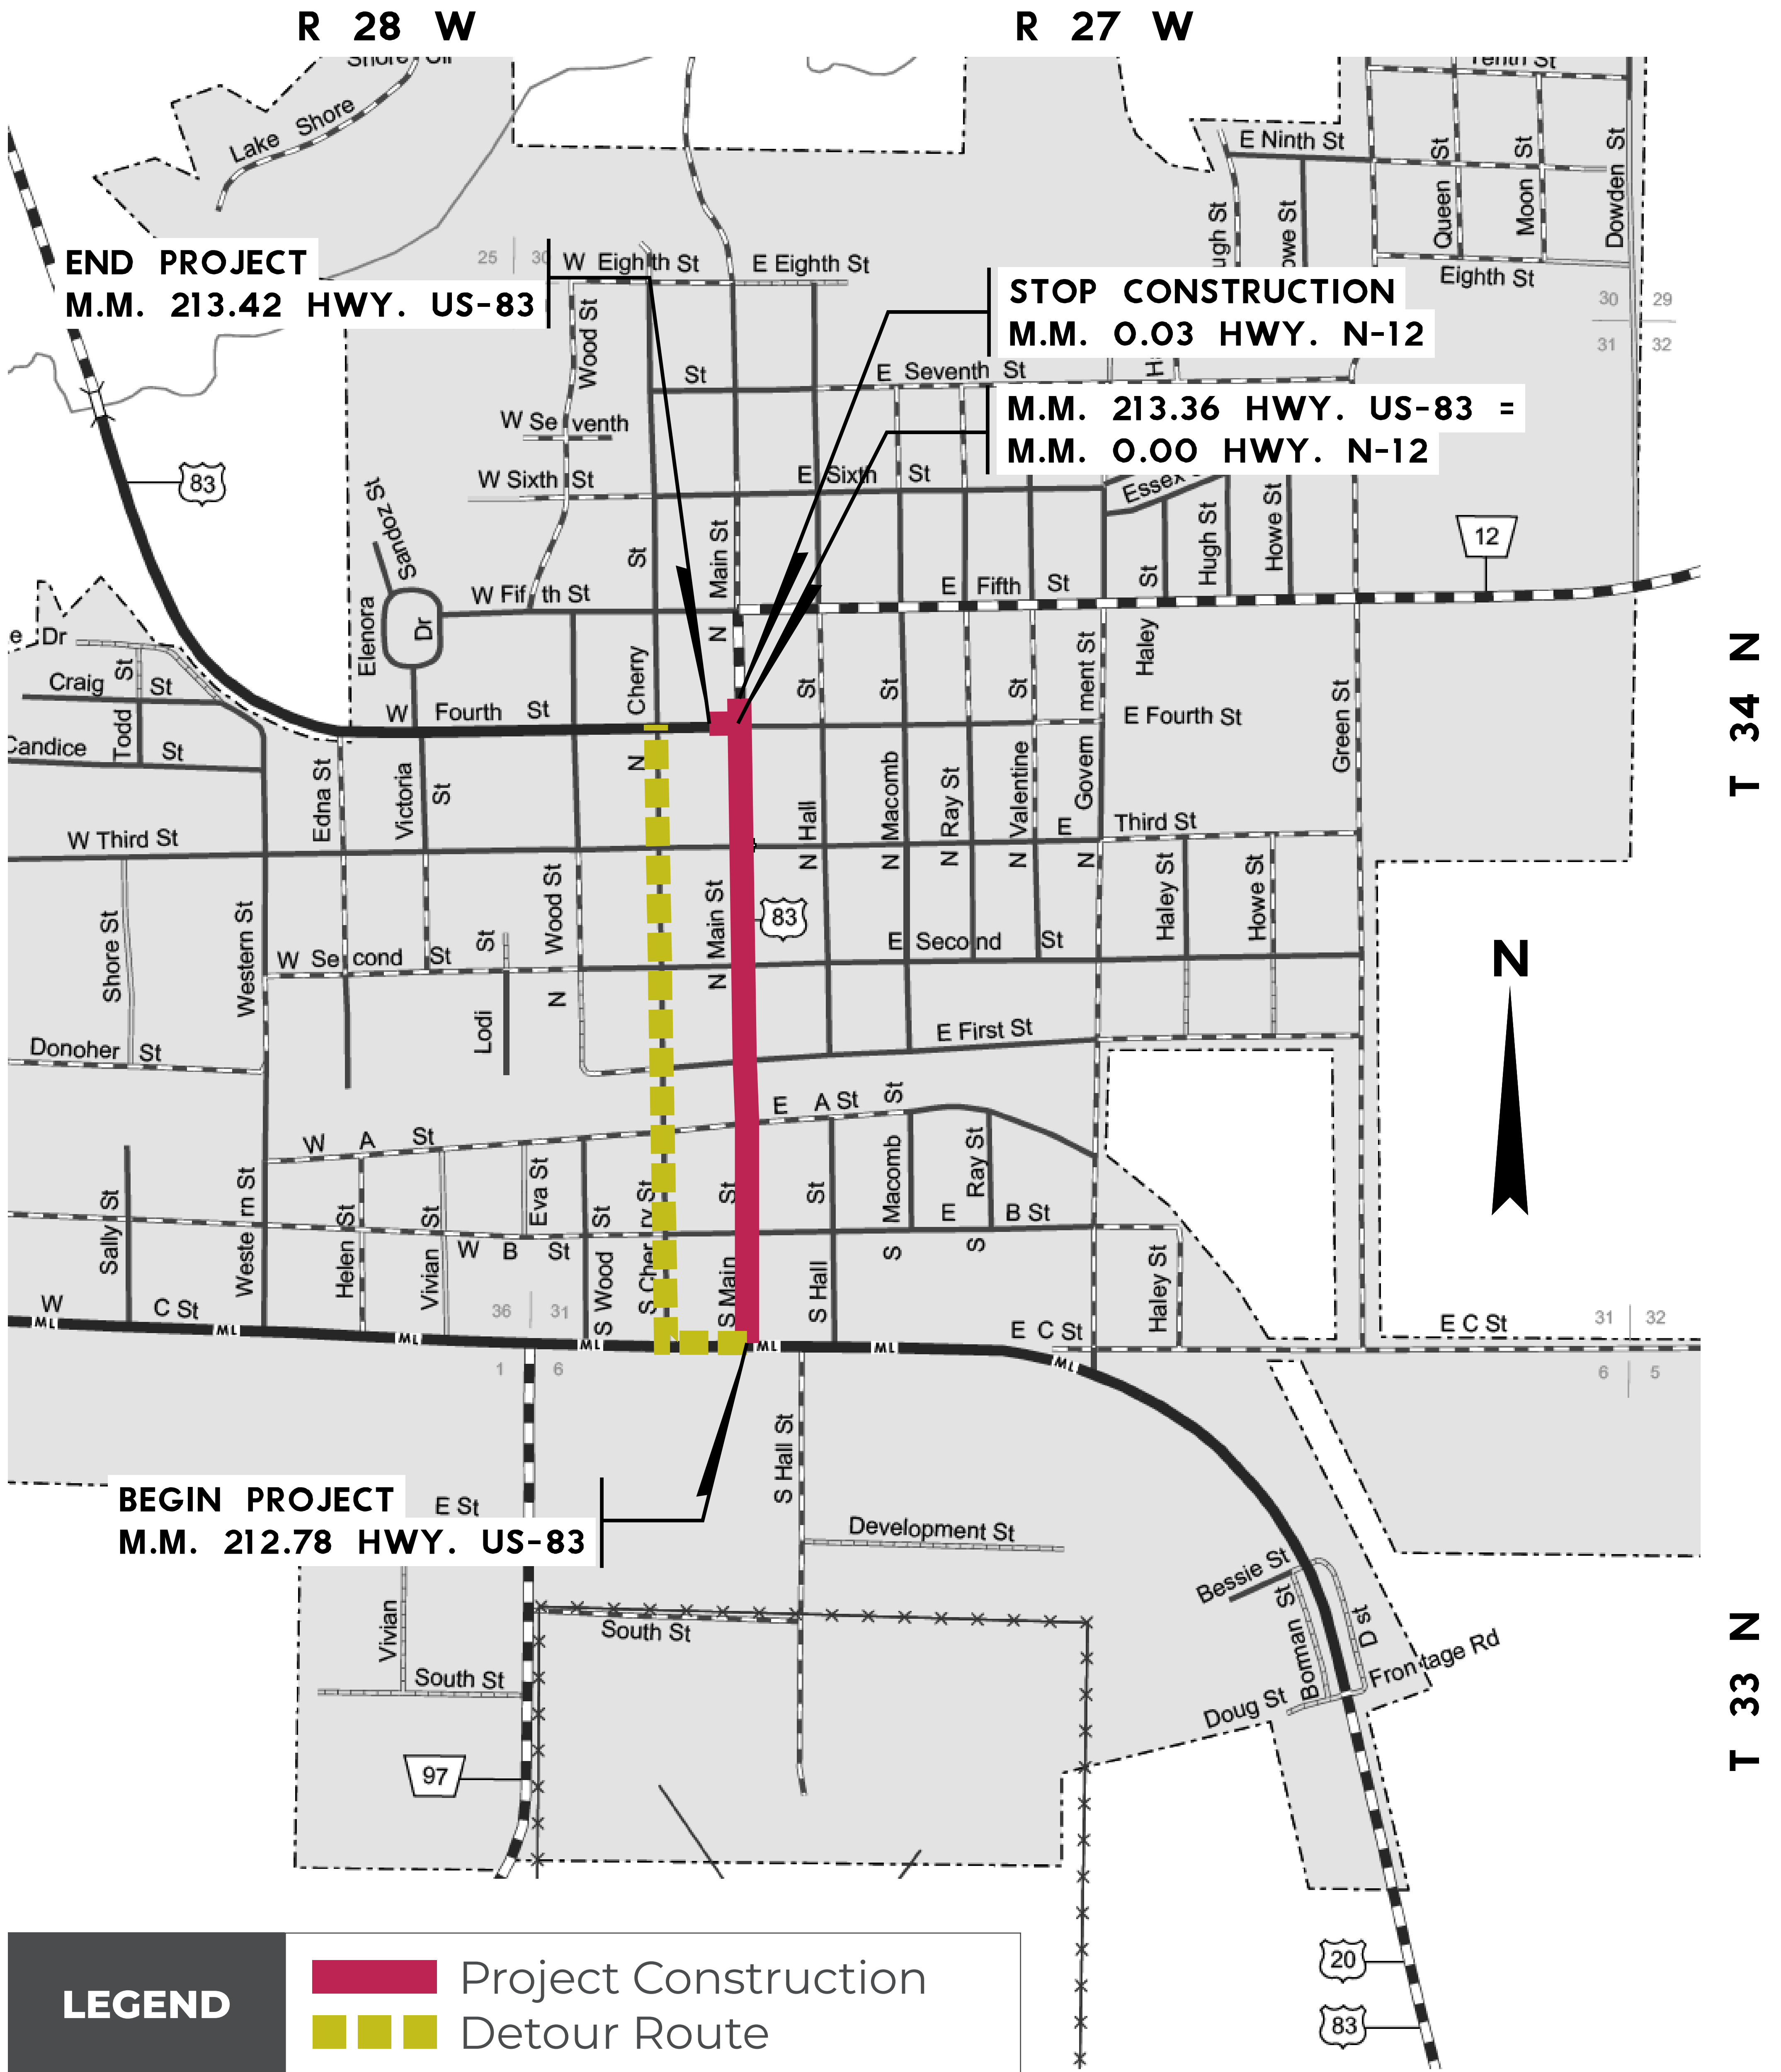

PRELIMINARY PLAN
NOT FINAL - SUBJECT TO CHANGE

NH-83-4(117) In Valentine; C.N. 80865

Project Schedule

Milestones

Anticipated Construction Start:	Spring 2022
PHASE 1	
From 3rd St. to 4th St.	Spring 2022
From 2nd St. to 3rd St.	Summer 2022
From "A" St. to 2nd St.	Late Summer to Fall 2022
4th St.	Fall 2022
PHASE 2	
From "B" St. to "A" St.	Spring 2023
From U.S. Hwy 20 to "B" St.	Summer 2023
Anticipated Construction End	Late Summer 2023

FUTURE PROJECTS:

W 4th St, Valentine NH-83-4(121); CN 81037

